


EXTERIOR FINISH NOTES:
TYPICAL AT ALL RESIDENTIAL BLDGS.

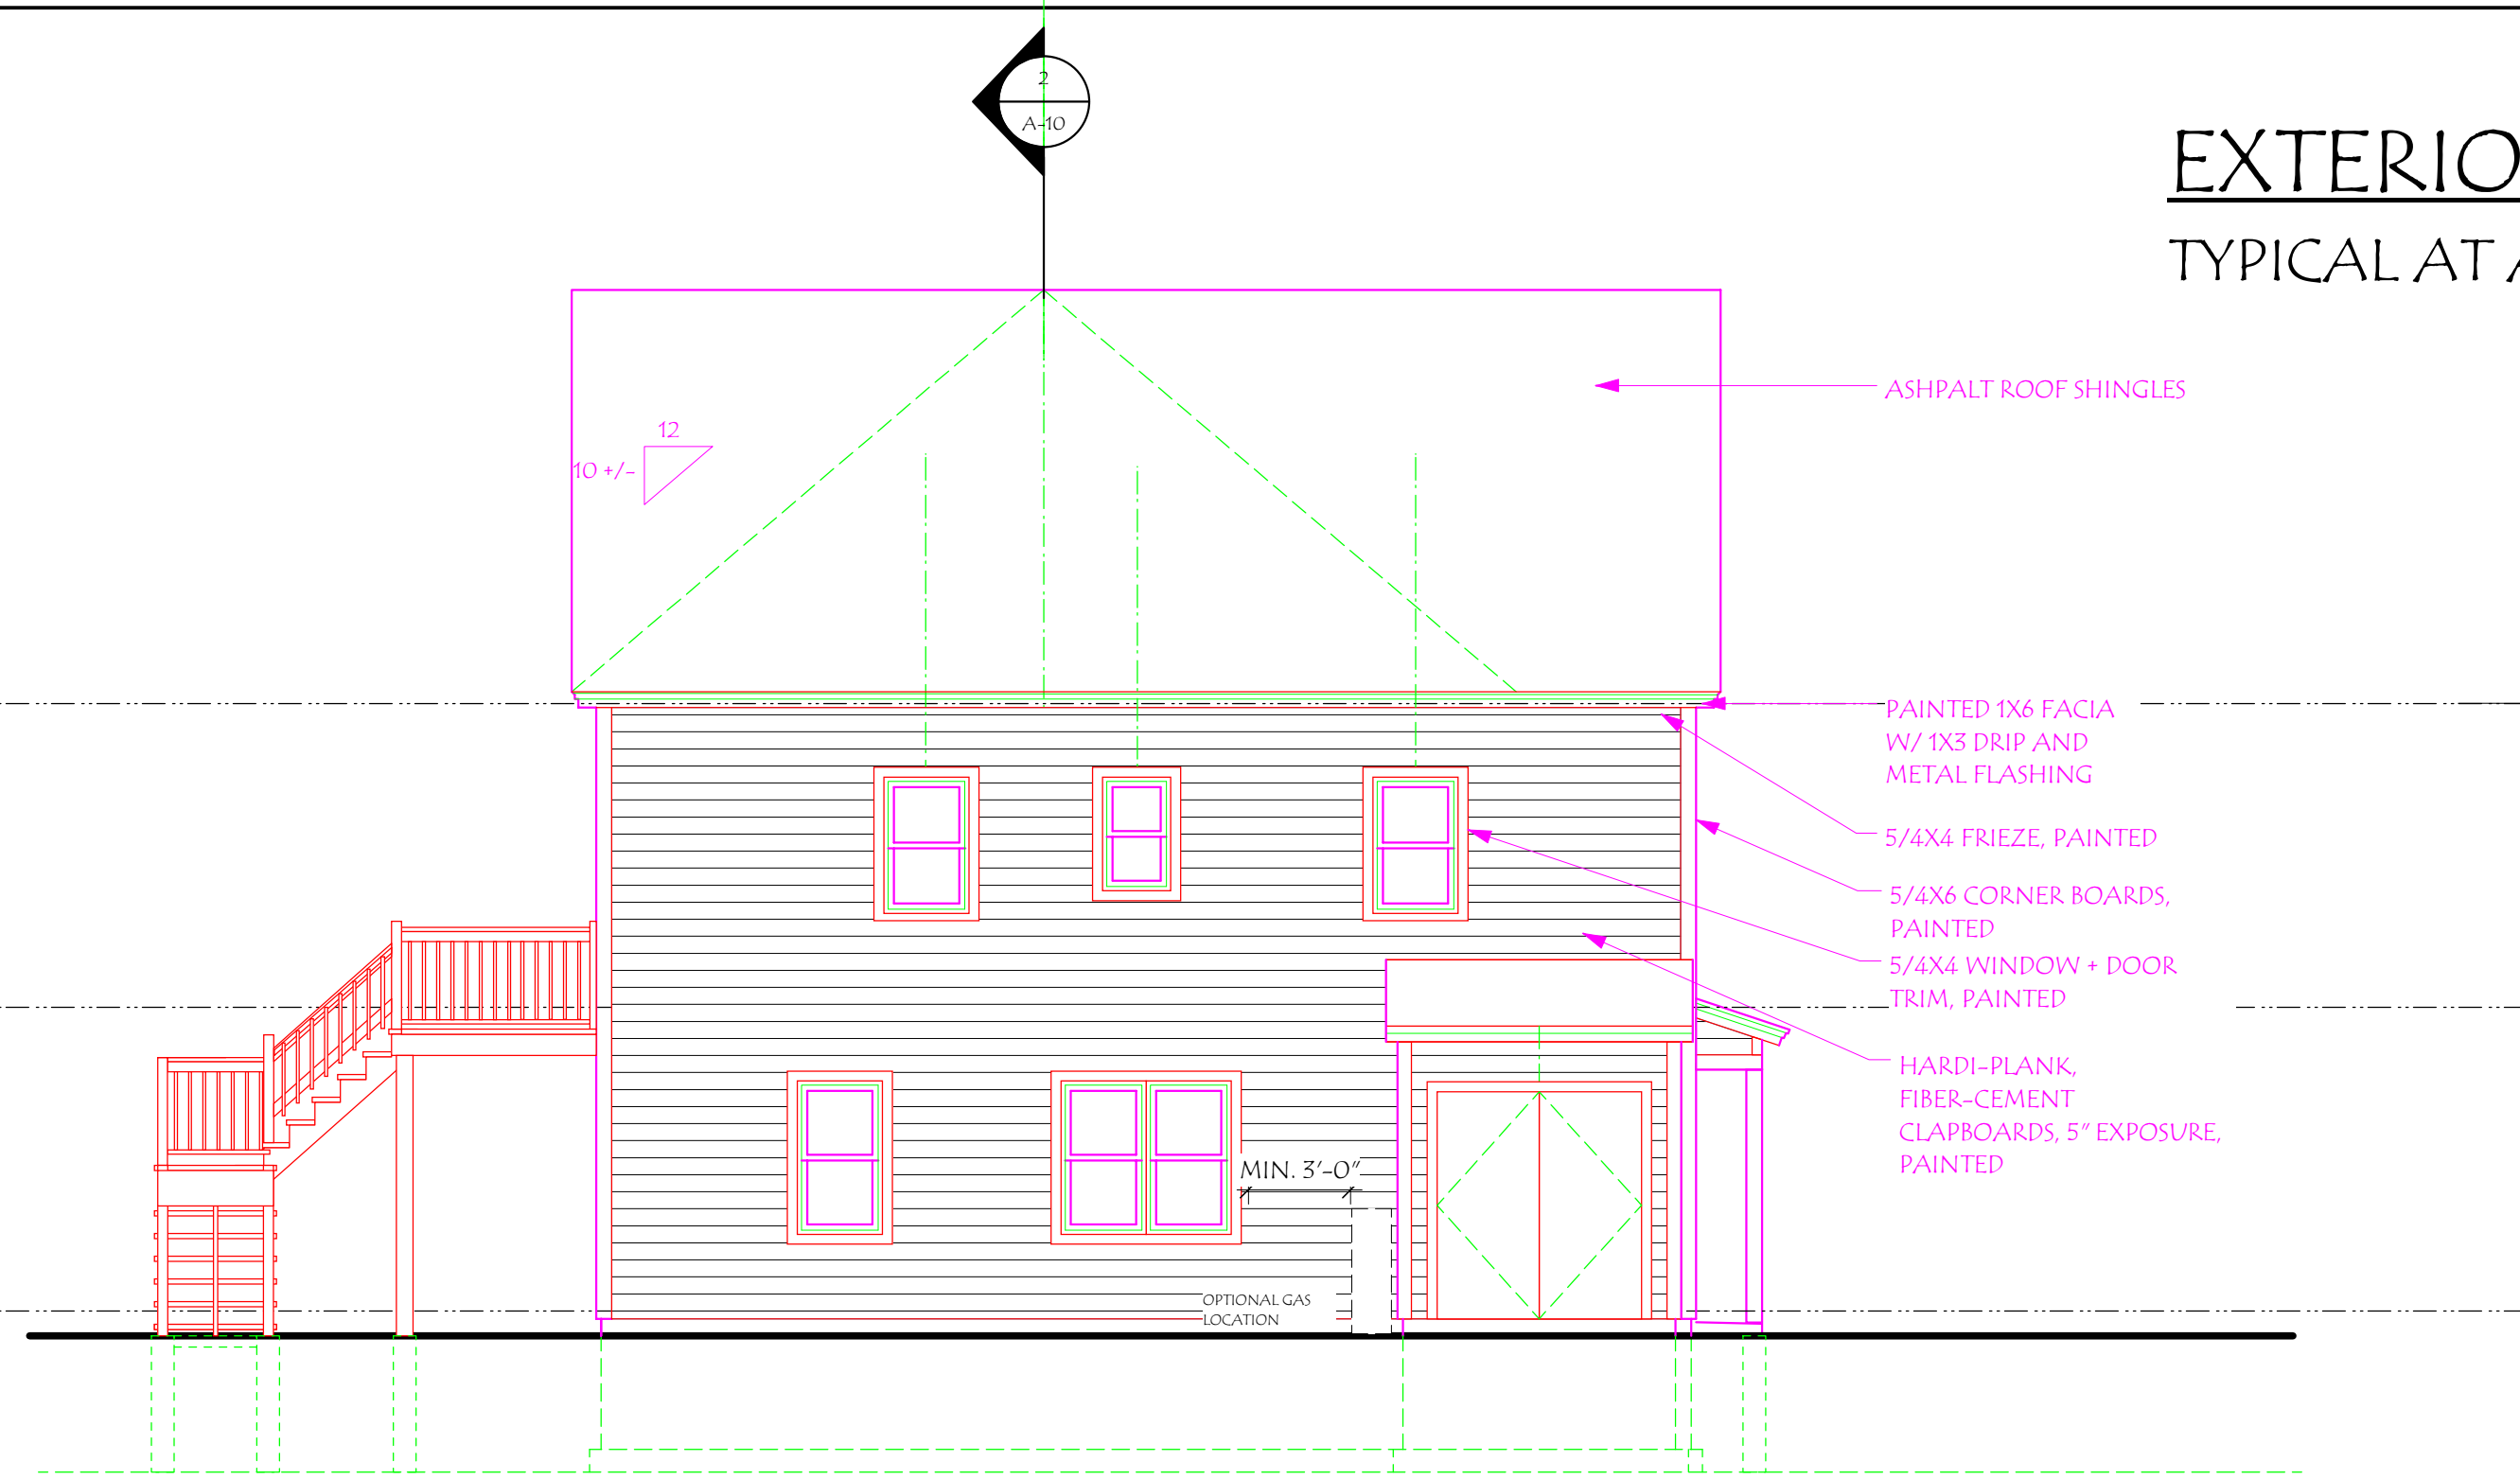


2 LEFT SIDE ELEVATION / BUILDING TYPE 1
Scale: 3/16" = 1'-0"

NORTHWEST FACE OF BUILDING 5
SOUTHEAST FACE OF BUILDING 13




1 FRONT ELEVATION / BUILDING TYPE 1
Scale: 3/16" = 1'-0"
NORTHEAST FACE OF BUILDING 5
SOUTHWEST FACE OF BUILDING 13

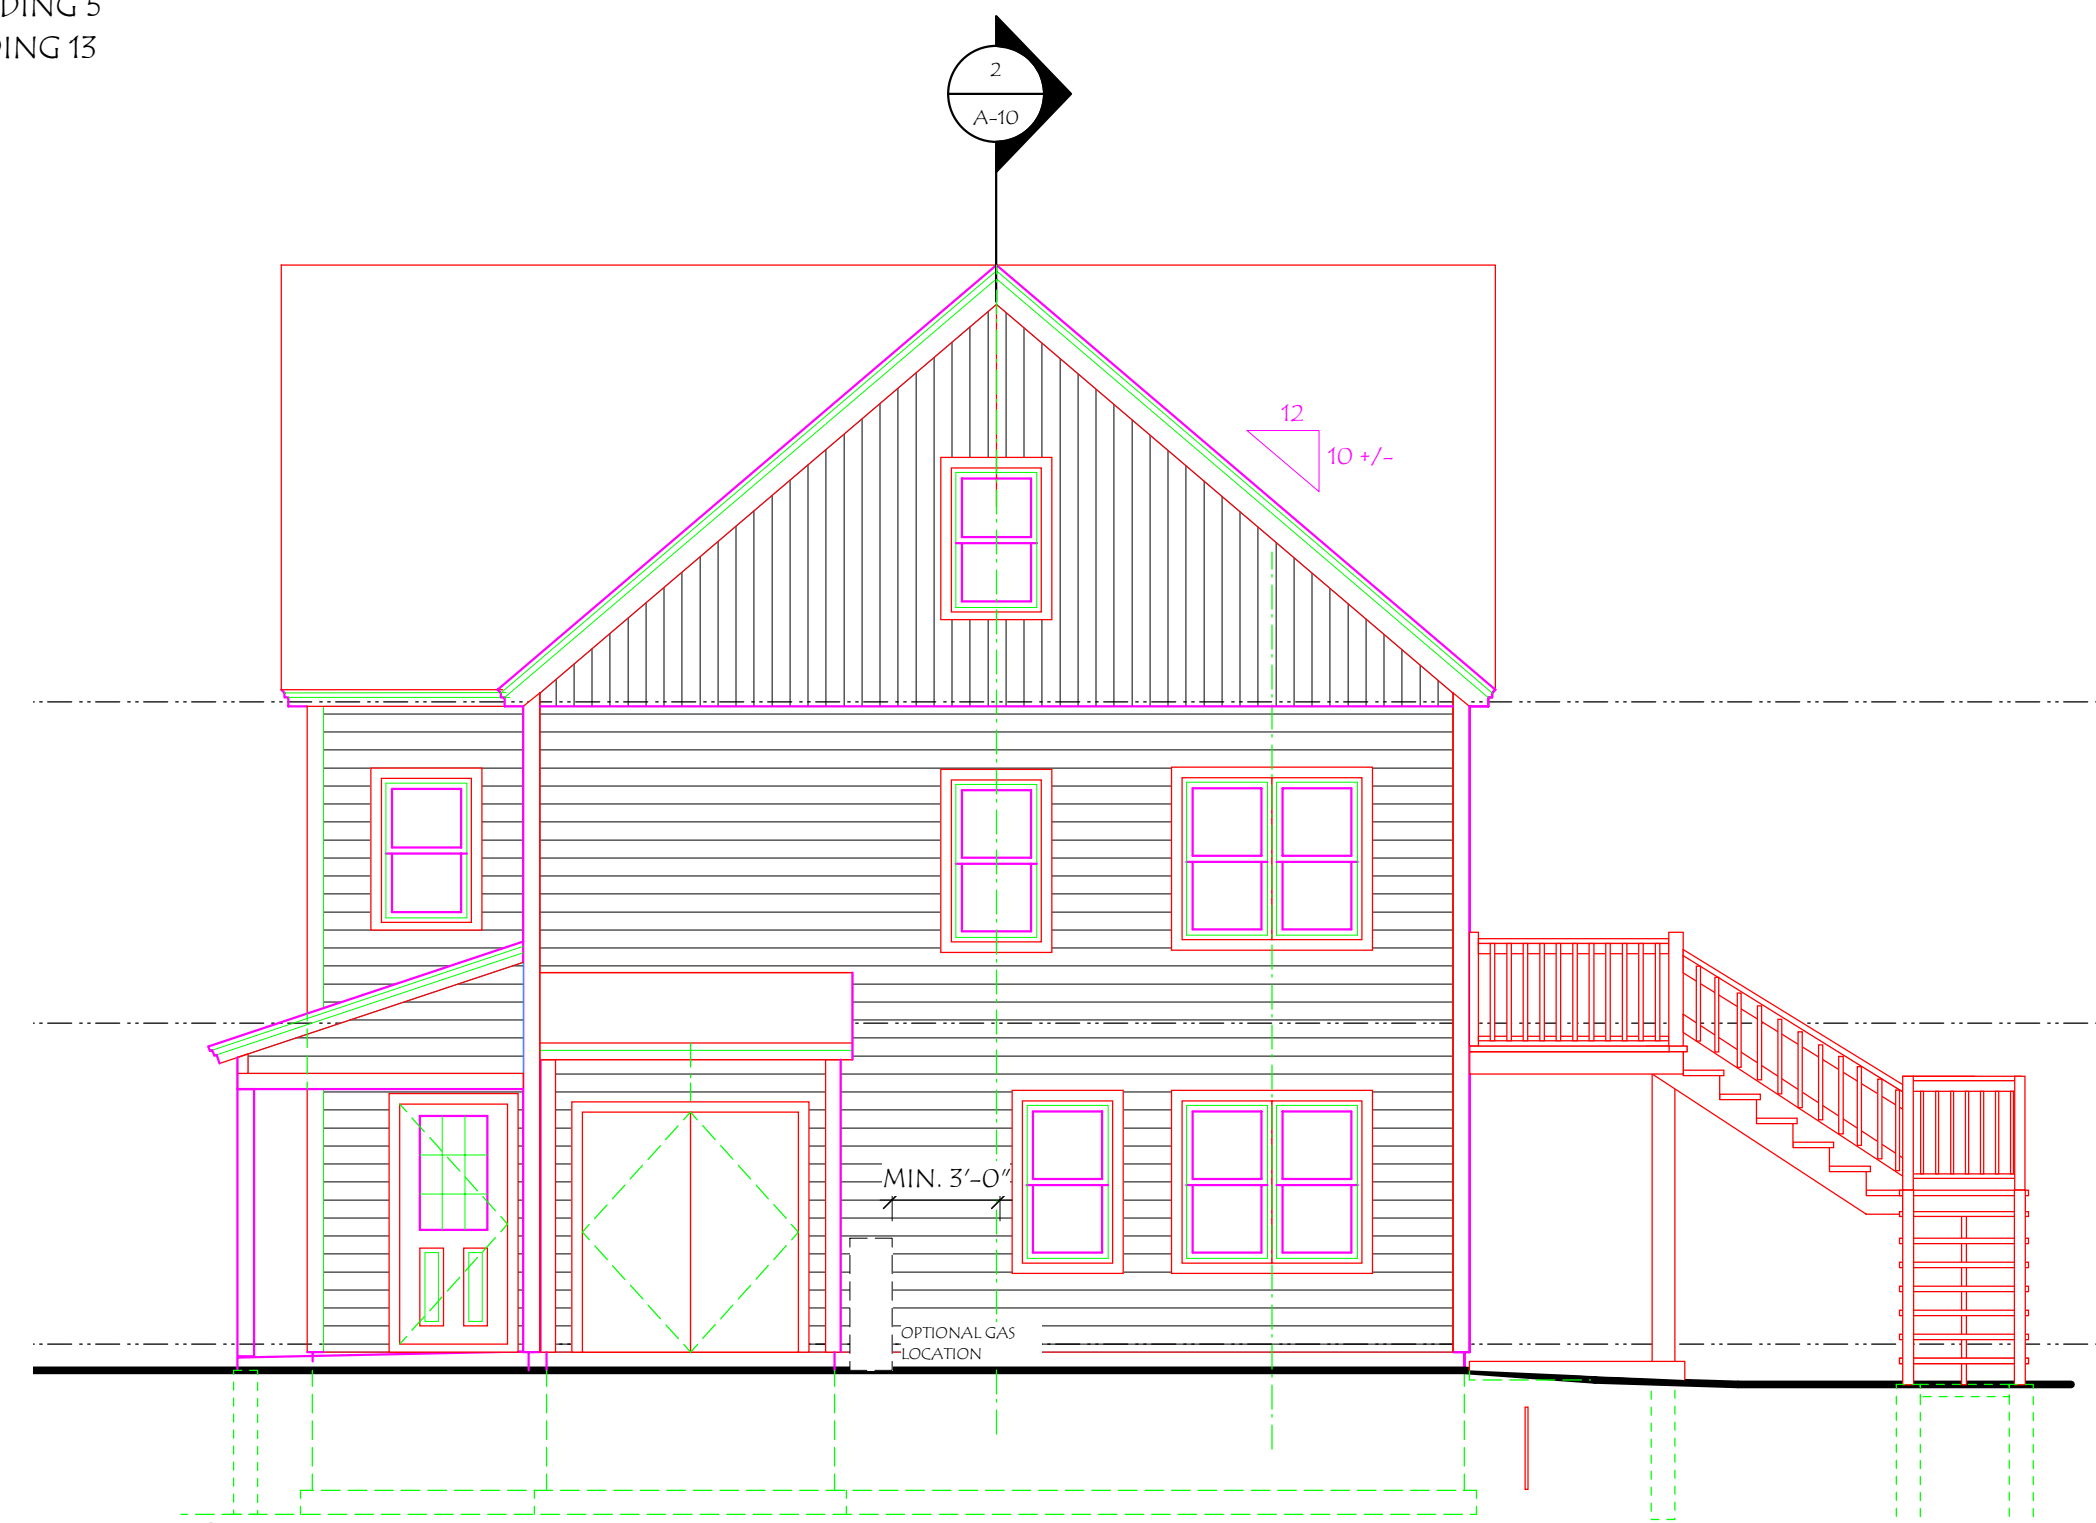


3 RIGHT SIDE ELEVATION / BUILDING TYPE 1
Scale: 3/16" = 1'-0"

SOUTHEAST FACE OF BUILDING 5
NORTHWEST FACE OF BUILDING 13

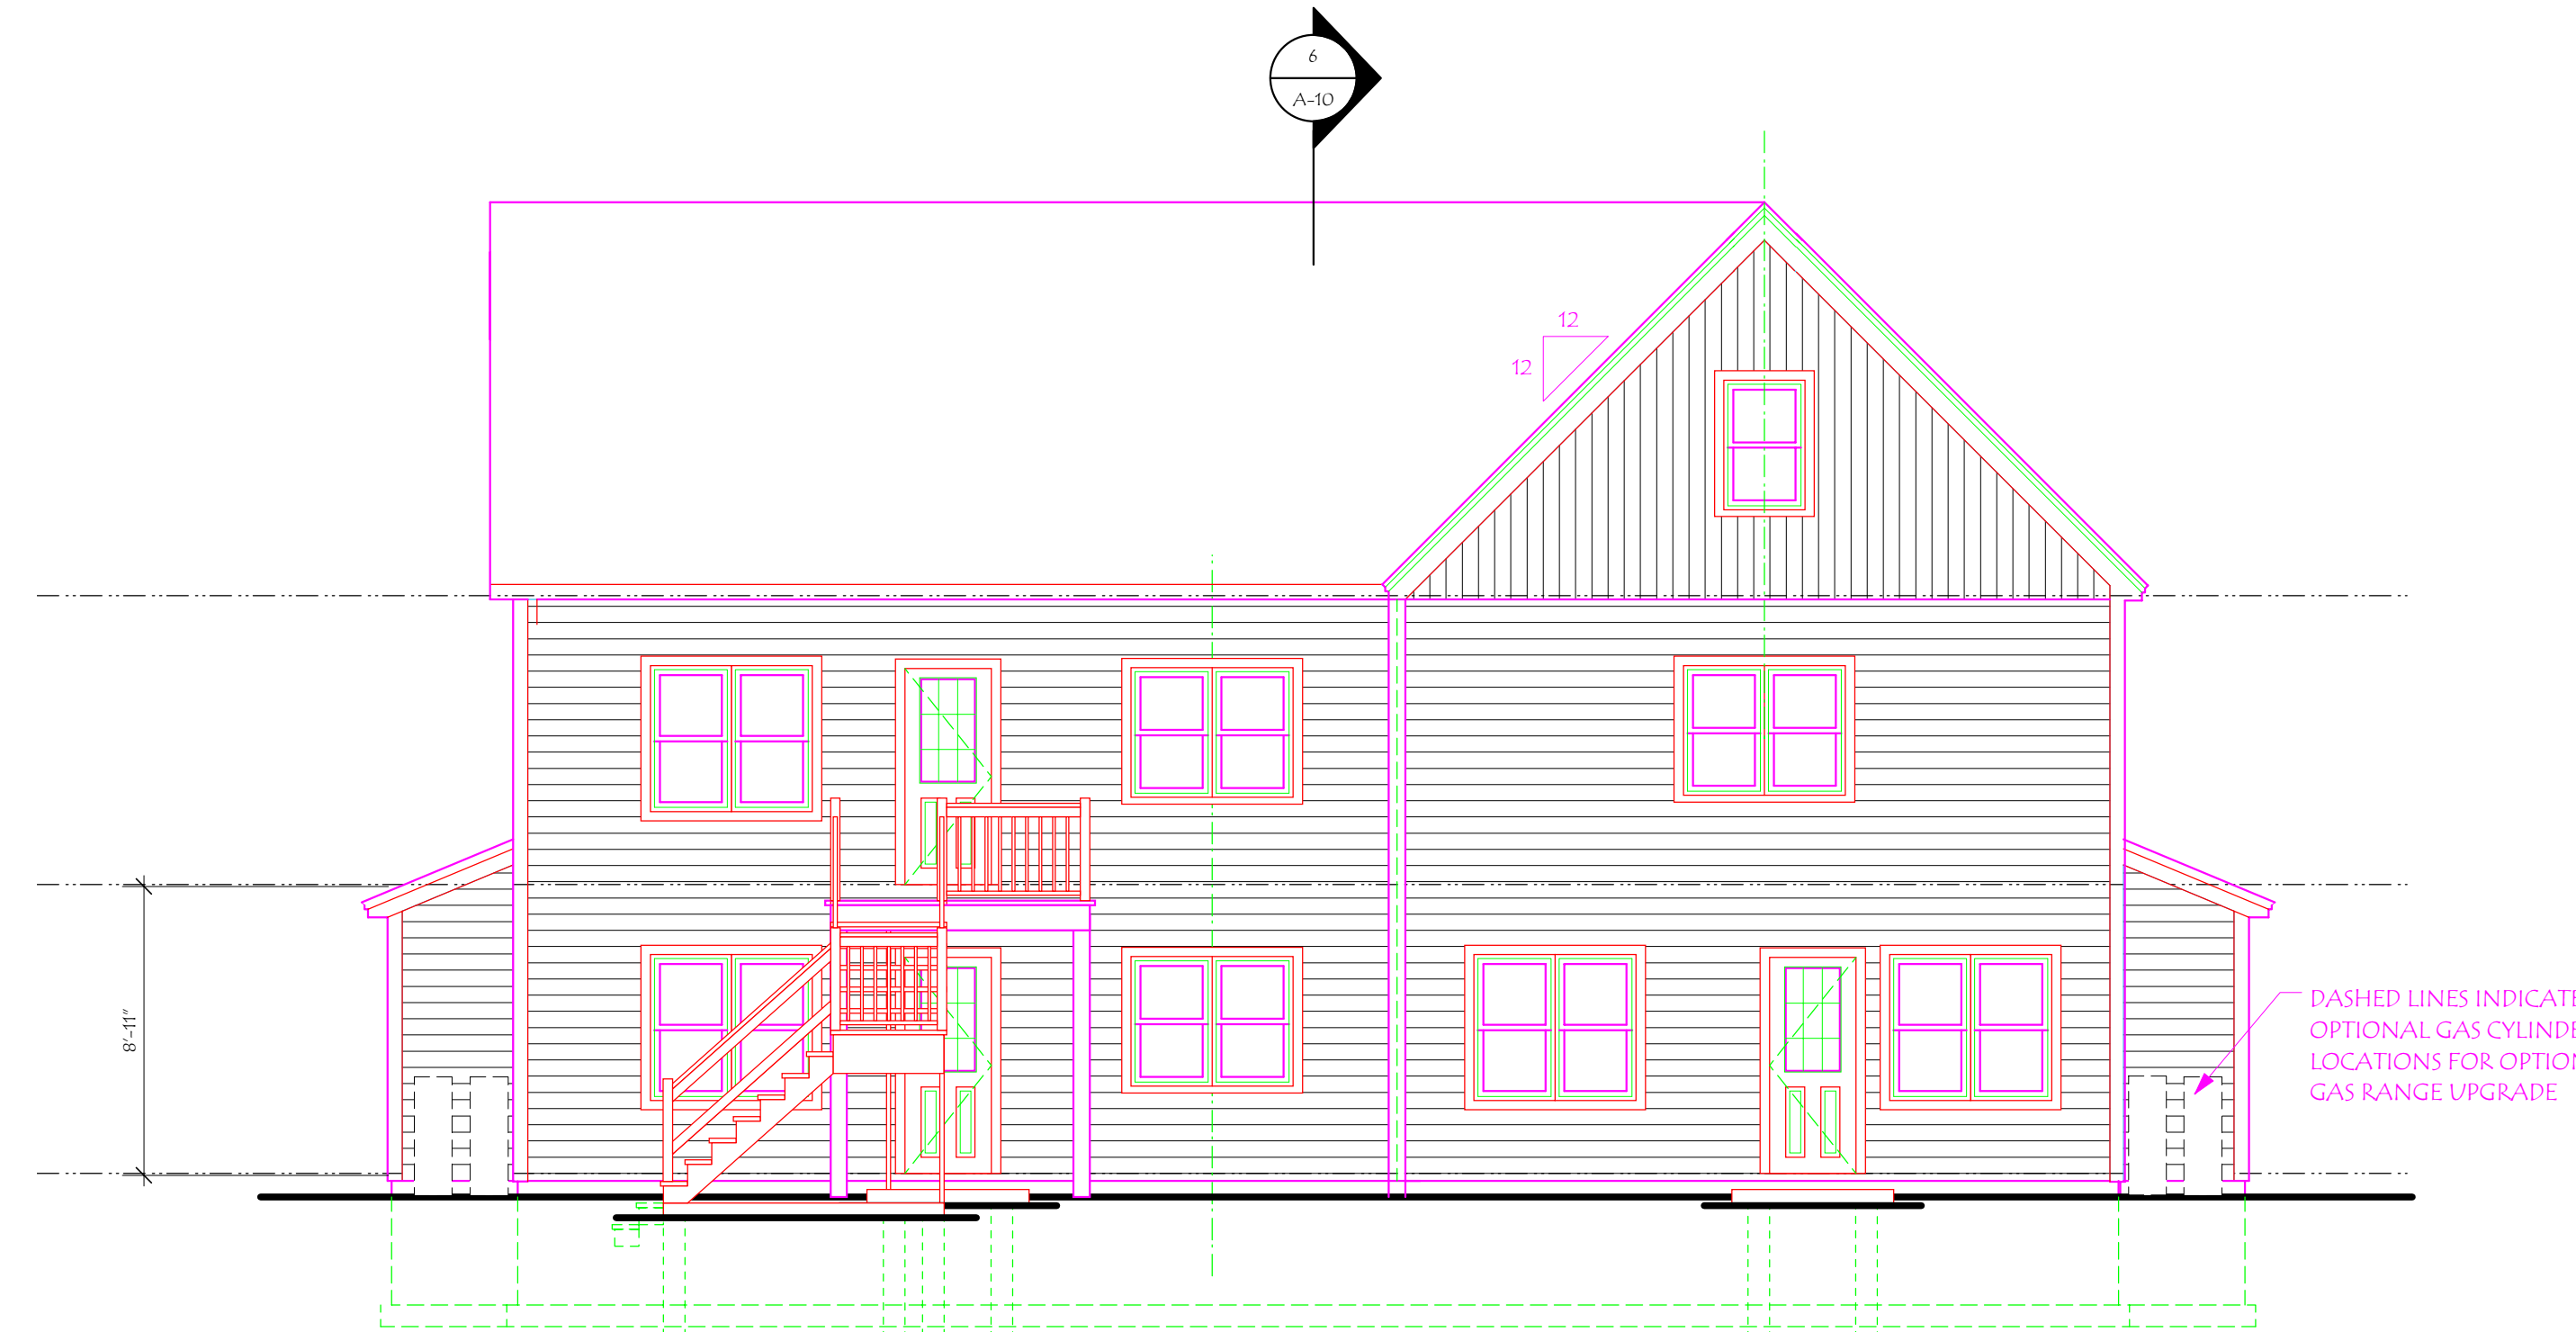

4 BACK ELEVATION / BUILDING TYPE 1
Scale: 3/16" = 1'-0"
SOUTHWEST FACE OF BUILDING 5
NORTHEAST FACE OF BUILDING 13

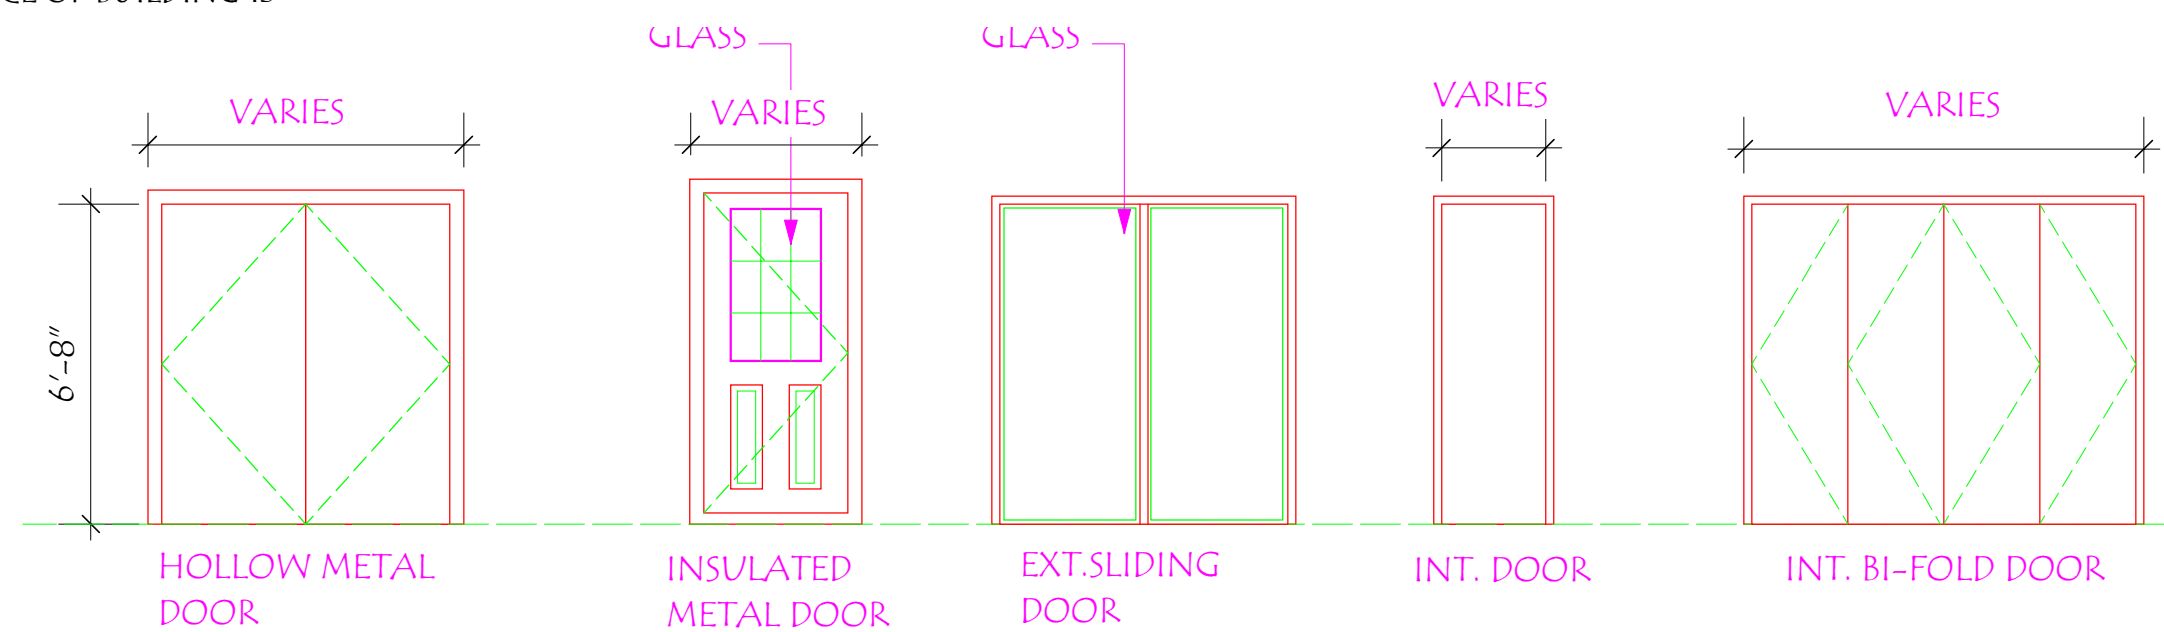

DOOR ELEVATIONS

BUILDING TYPE 1

PROGRESS PRINT - NOT FOR CONSTRUCTION

MOSAIC COMMONS - COHOUSING COMMUNITY
SAWYER HILL DEVELOPMENT
BERLIN, MASSACHUSETTS

110 Puplit Hill Road
Amherst, Ma 01002
415-549-5799
Fax: 413-549-7918
www.krausfitch.com

KRAUS-FITCH
ARCHITECTS, INC.
*Environmentally
inspired design*



MAR. 20, 2007

REVISIONS:
NUMBER DATE

NUMBER	DATE

BUILDING
TYPE 1
ELEVATIONS

A-2