


2 LEFT SIDE ELEVATION / BUILDING TYPE 2
Scale: 3/16" = 1'-0"


NORTHWEST FACE OF BUILDINGS 2 AND 4
SOUTHEAST FACE OF BUILDING 7

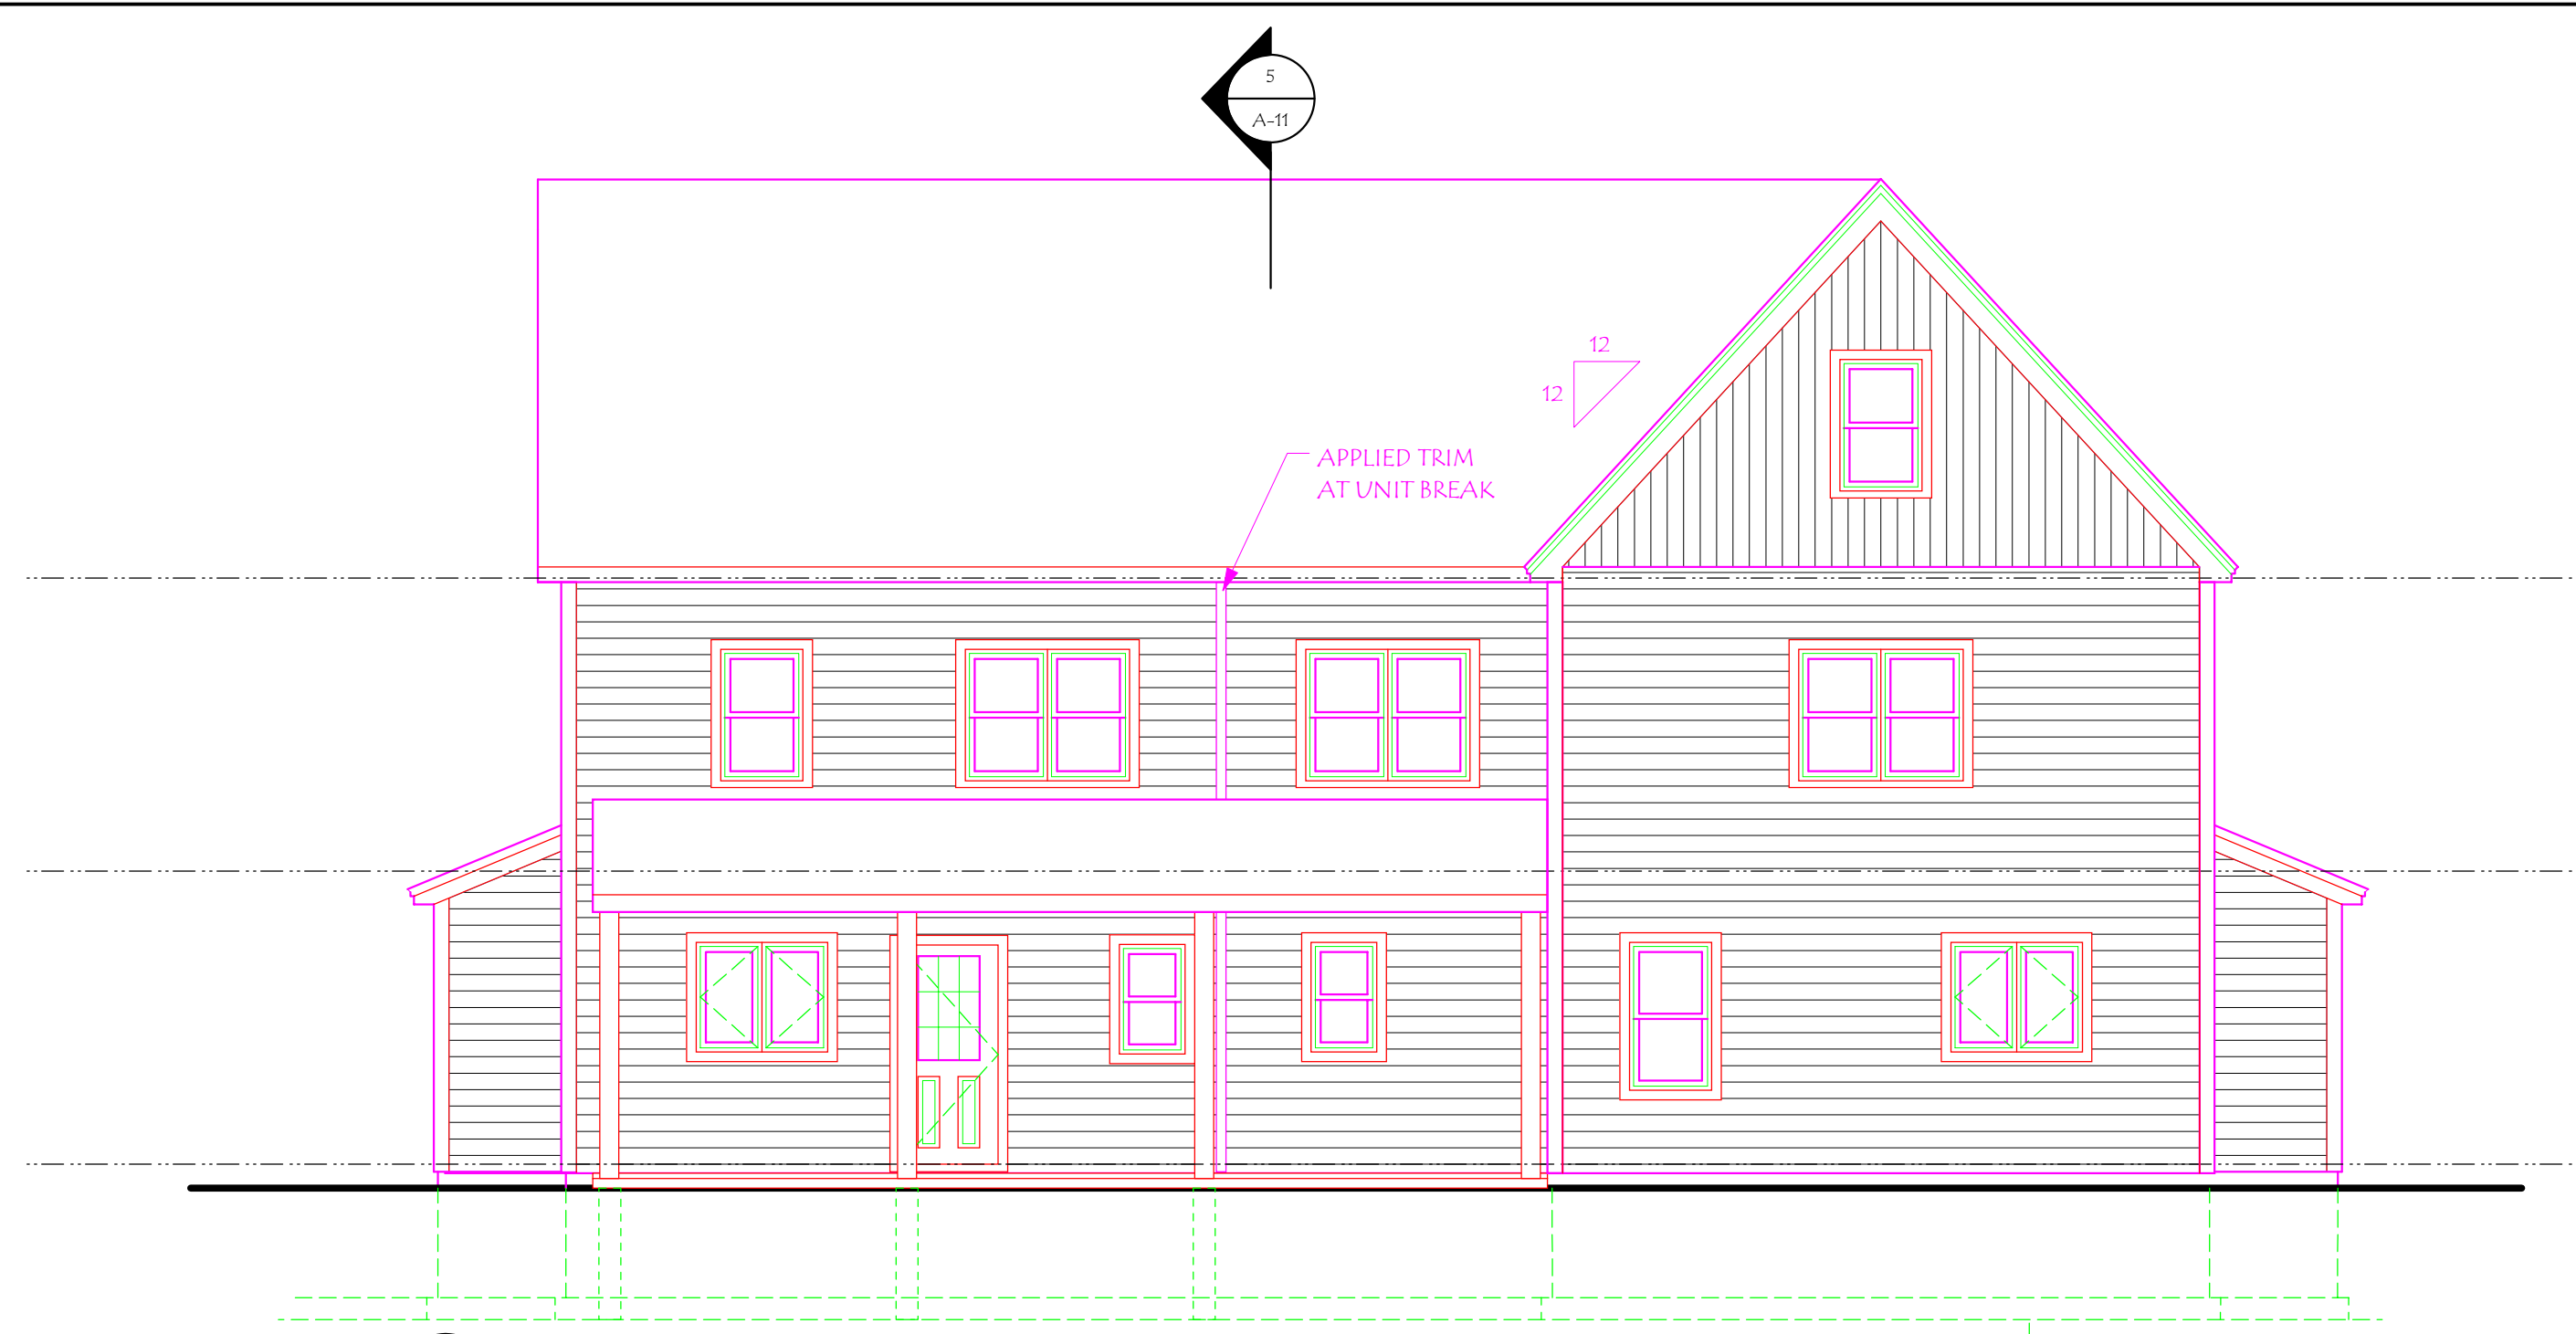

1 FRONT ELEVATION / BUILDING TYPE 2
Scale: 3/16" = 1'-0"

SOUTHWEST FACE OF BUILDINGS 2 AND 4
NORTHEAST FACE OF BUILDING 7

SEE SHEET A-2
FOR TYPICAL EXTERIOR
FINISH NOTES

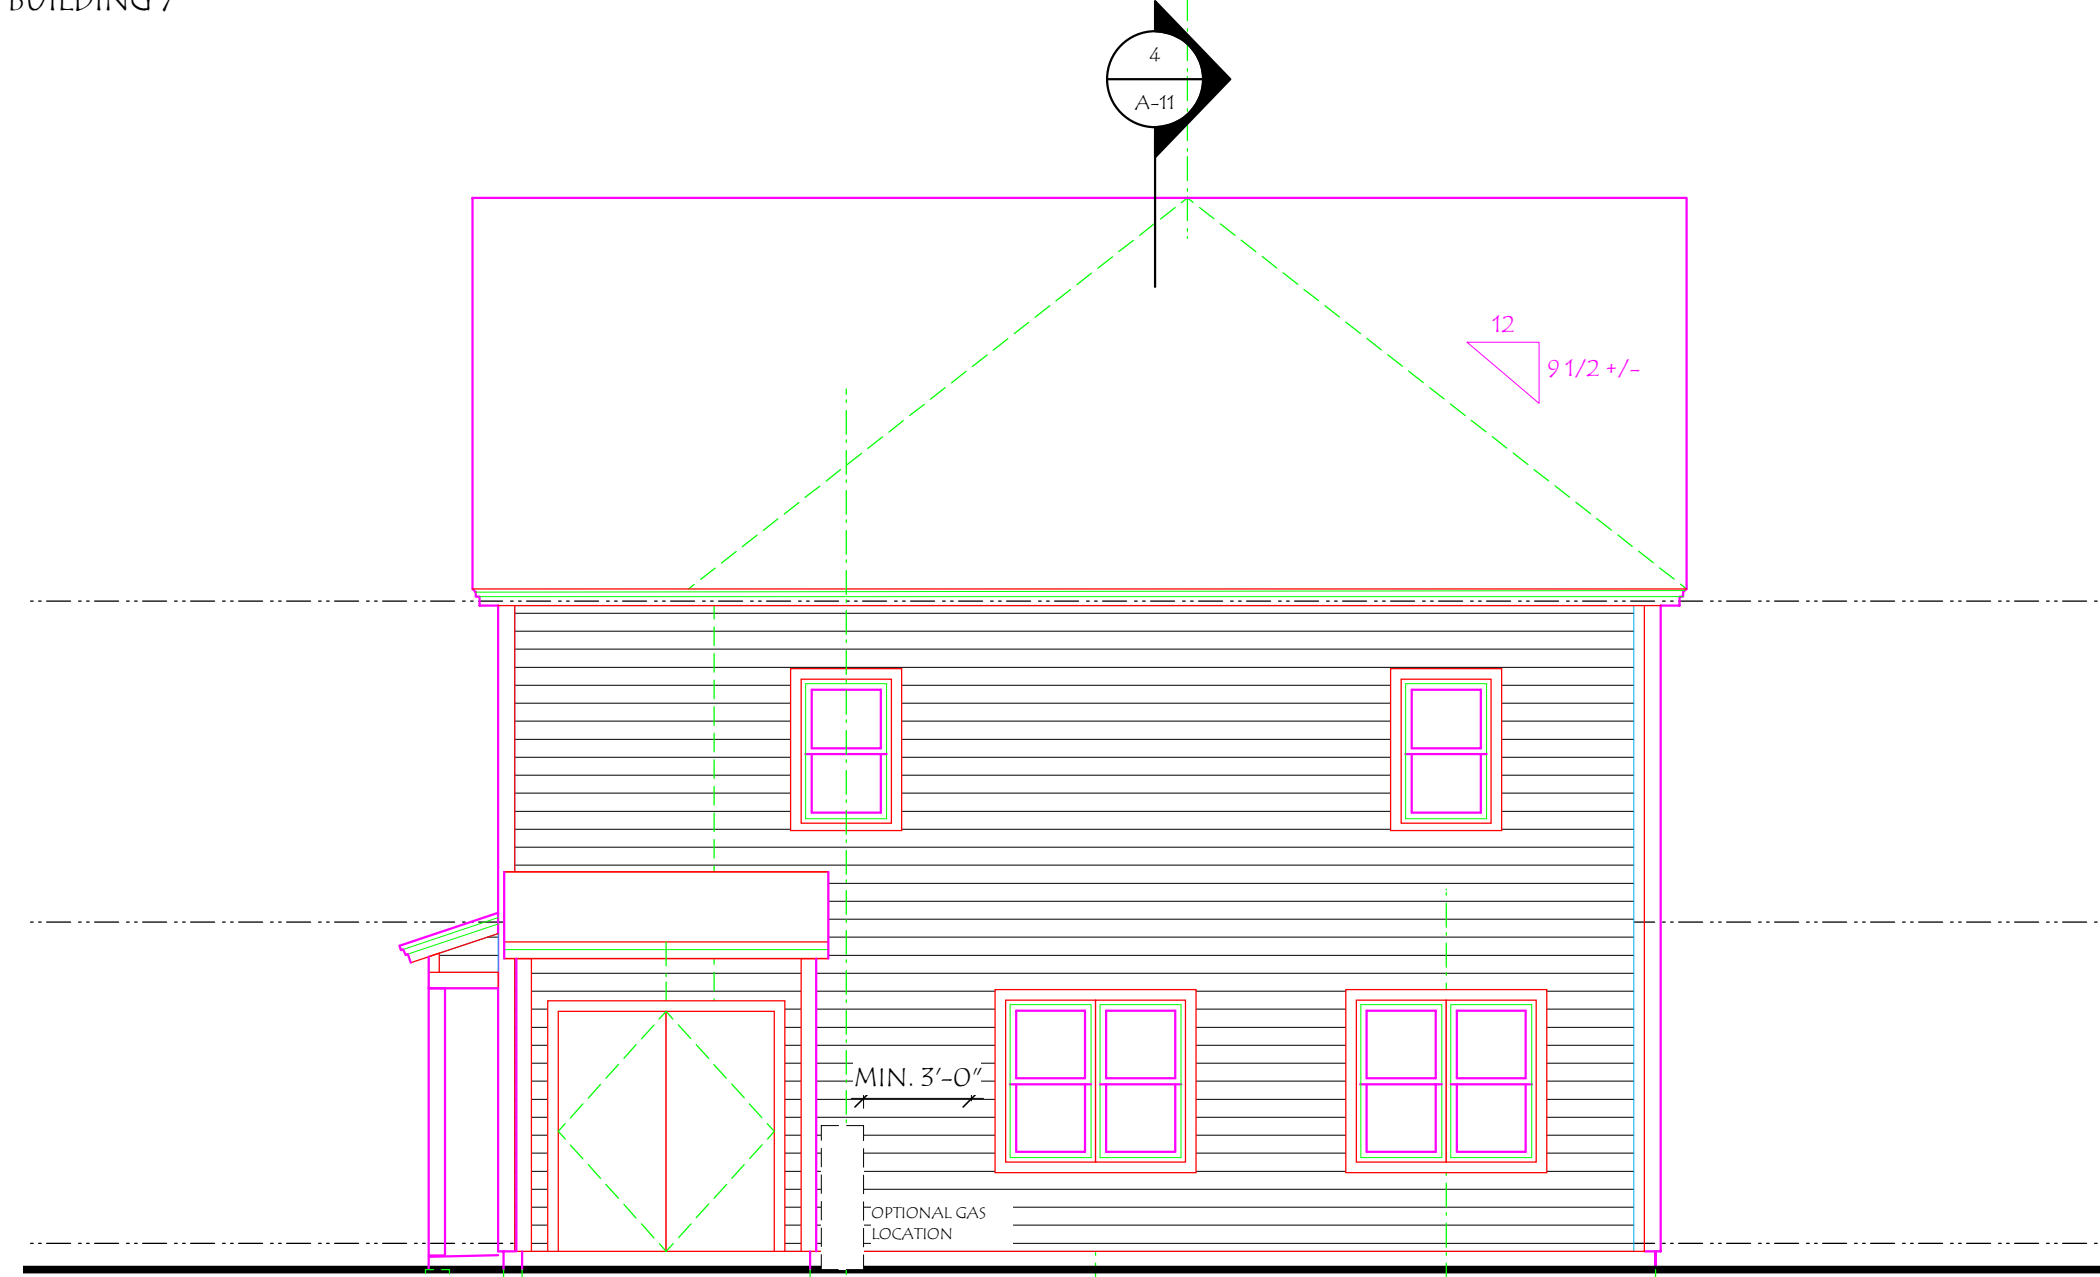

5 RIGHT SIDE ELEVATION / BUILDING TYPE 2
Scale: 3/16" = 1'-0"


SOUTHEAST FACE OF BUILDINGS 2 AND 4
NORTHWEST FACE OF BUILDING 7



4 BACK ELEVATION / BUILDING TYPE 2
Scale: 3/16" = 1'-0"

NORTHEAST FACE OF BUILDINGS 2 AND 4
SOUTHWEST FACE OF BUILDING 7

BUILDING TYPES 2 AND 2-A

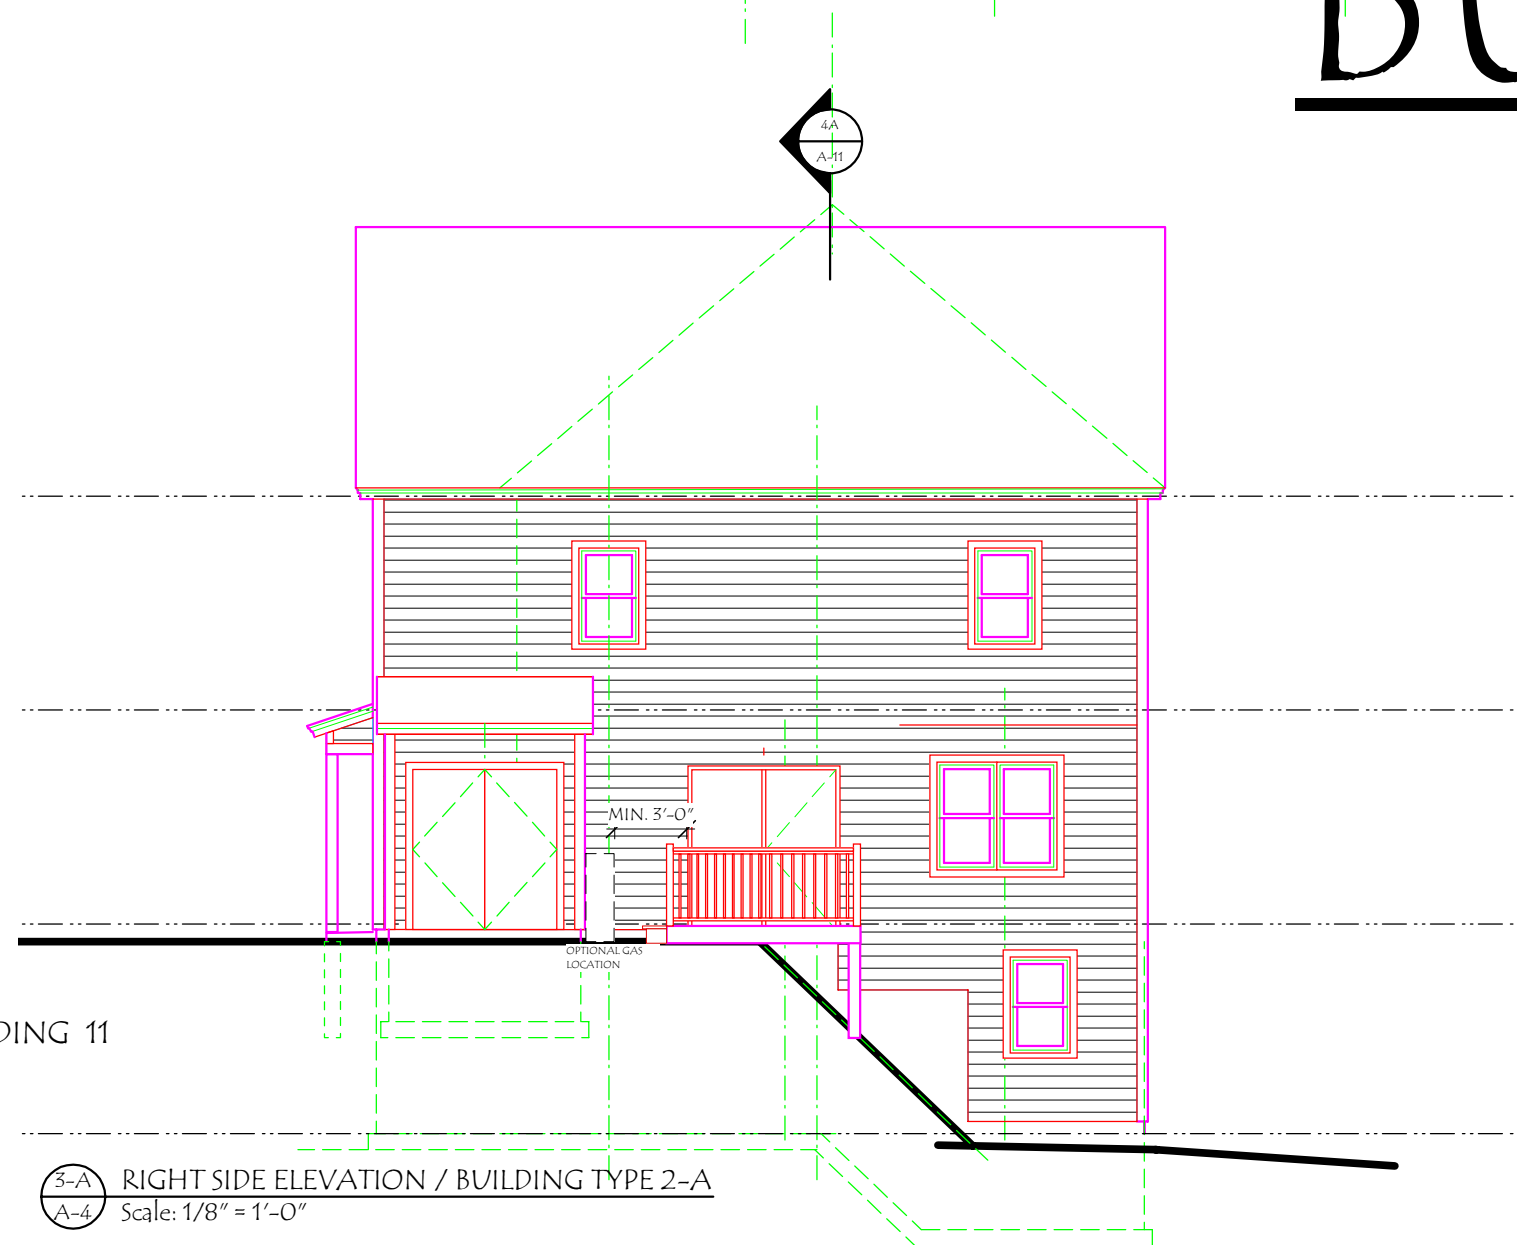


5-A RIGHT SIDE ELEVATION / BUILDING TYPE 2-A
Scale: 1/8" = 1'-0"

NORTHWEST FACE OF BUILDING 11
WEST FACE OF BUILDING 9



4-A BACK ELEVATION / BUILDING TYPE 2-A
Scale: 1/8" = 1'-0"

SOUTHWEST FACE OF BUILDING 11
SOUTH FACE OF BUILDING 9

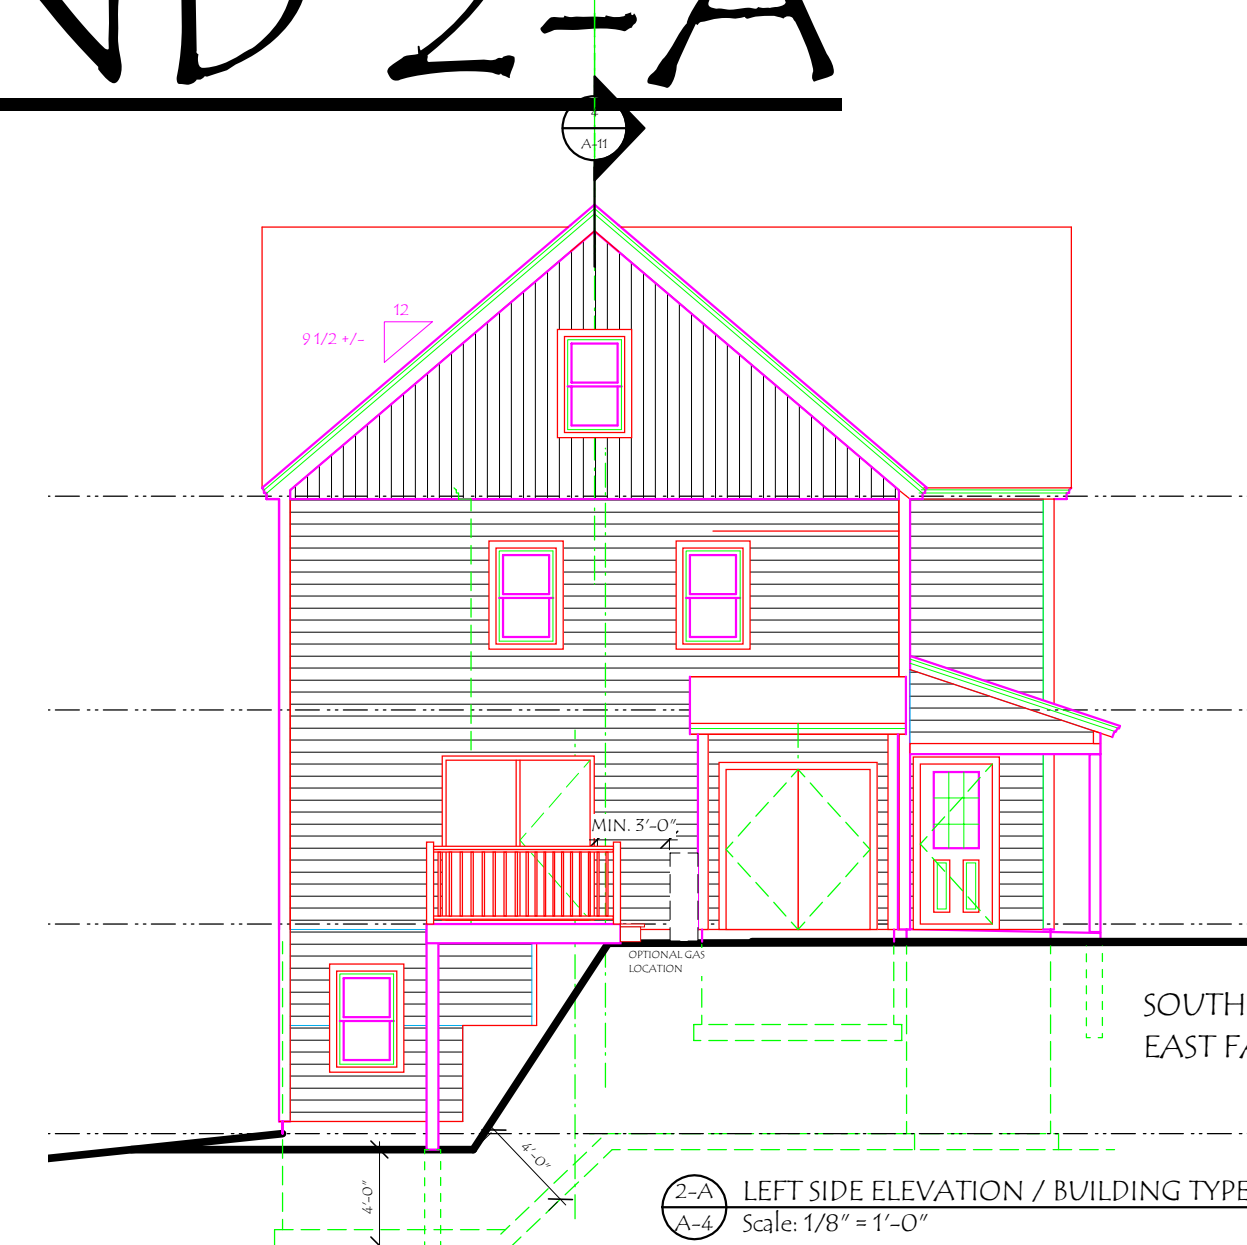

2-A LEFT SIDE ELEVATION / BUILDING TYPE 2
Scale: 1/8" = 1'-0"

SOUTHEAST FACE OF BUILDING 11
EAST FACE OF BUILDING 9

PROGRESS PRINT - NOT FOR CONSTRUCTION

MOSAIC COMMONS - COHOUSING COMMUNITY
SAWYER HILL DEVELOPMENT
BERLIN, MASSACHUSETTS

110 Pulpit Hill Road
Amherst, Ma. 01002
413-558-5798
www.krausfitch.com

KRAUS-FITCH
ARCHITECTS, INC.
Environmentally
inspired design



MAR. 20, 2007

REVISIONS:
NUMBER DATE

NUMBER	DATE

BUILDING
TYPE 2
ELEVATIONS

A-4