

PROGRESS PRINT - NOT FOR CONSTRUCTION

MOSAIC COMMONS - COHOUSING COMMUNITY
 SAWYER HILL DEVELOPMENT
 BERLIN, MASSACHUSETTS

110 Puljait Hill Road
 Berlin, MA 01822
 413-549-8790
 Fax: 413-549-7918
 www.krausfitch.com

KRAUS-FITCH
 ARCHITECTS, INC.
*Environmentally
 inspired design*




MAR. 20, 2007

REVISIONS:
 NUMBER DATE

BUILDING
 TYPE 3
 ELEVATIONS

A-6

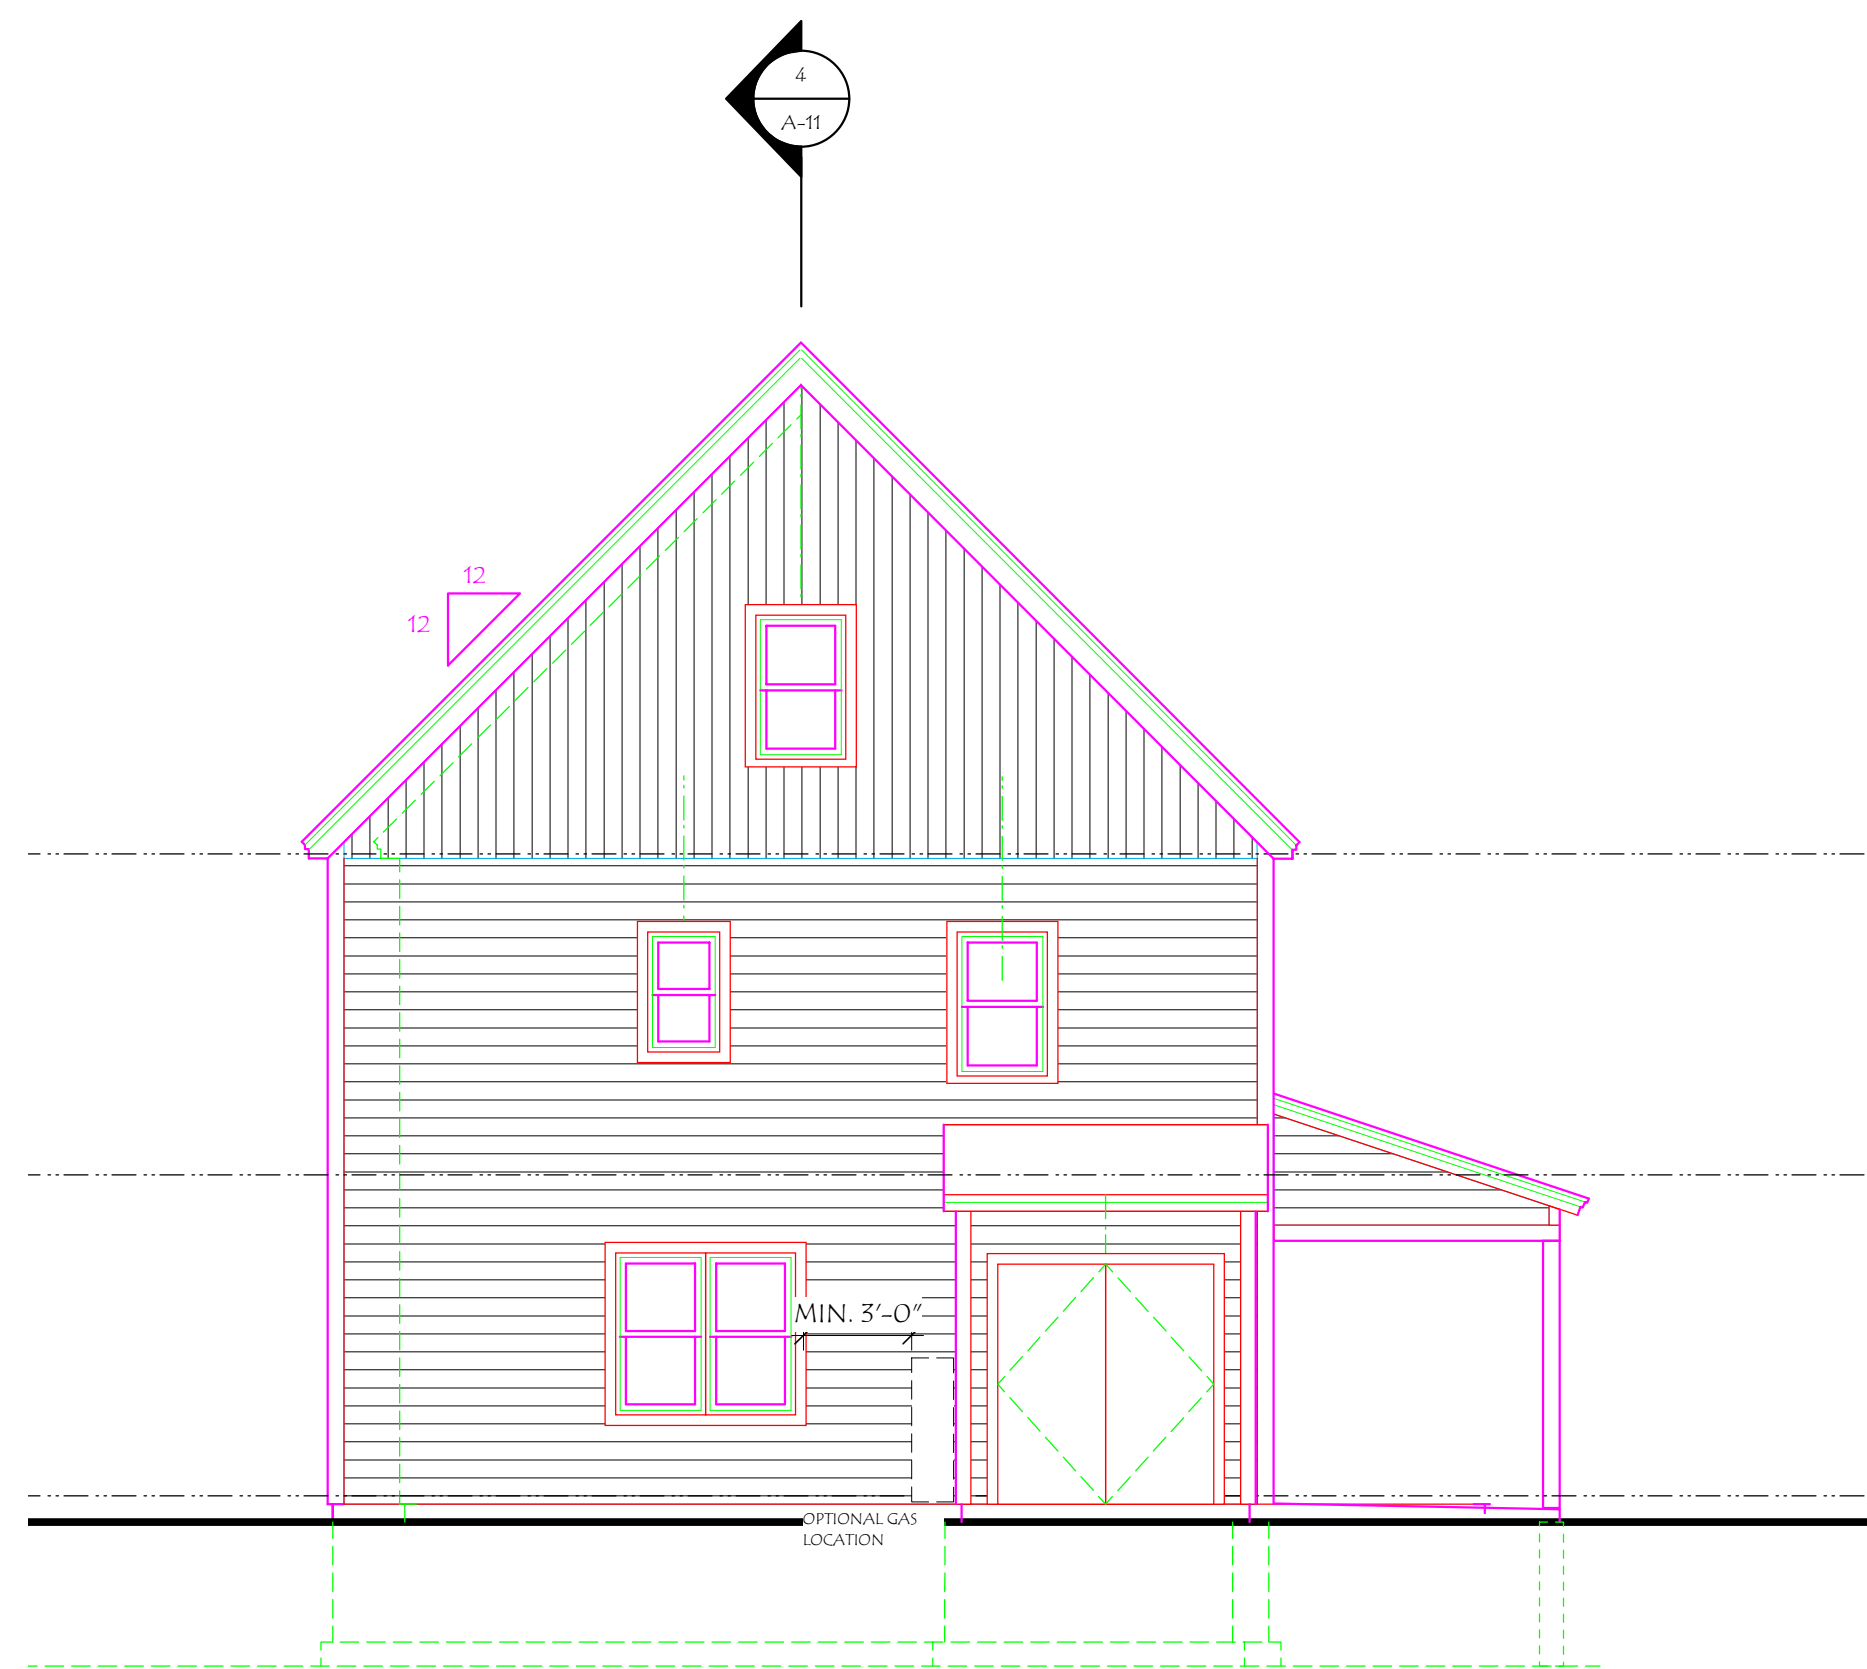

2 LEFT SIDE ELEVATION / BUILDING TYPE 3
 Scale: 3/16" = 1'-0"


SOUTHEAST FACE OF BUILDING 6
 WEST FACE OF BUILDING 12



1 FRONT ELEVATION / BUILDING TYPE 3
 Scale: 3/16" = 1'-0"

NORTHEAST FACE OF BUILDING 6
 SOUTH FACE OF BUILDING 12

SEE SHEET A-2
 FOR TYPICAL EXTERIOR
 FINISH NOTES

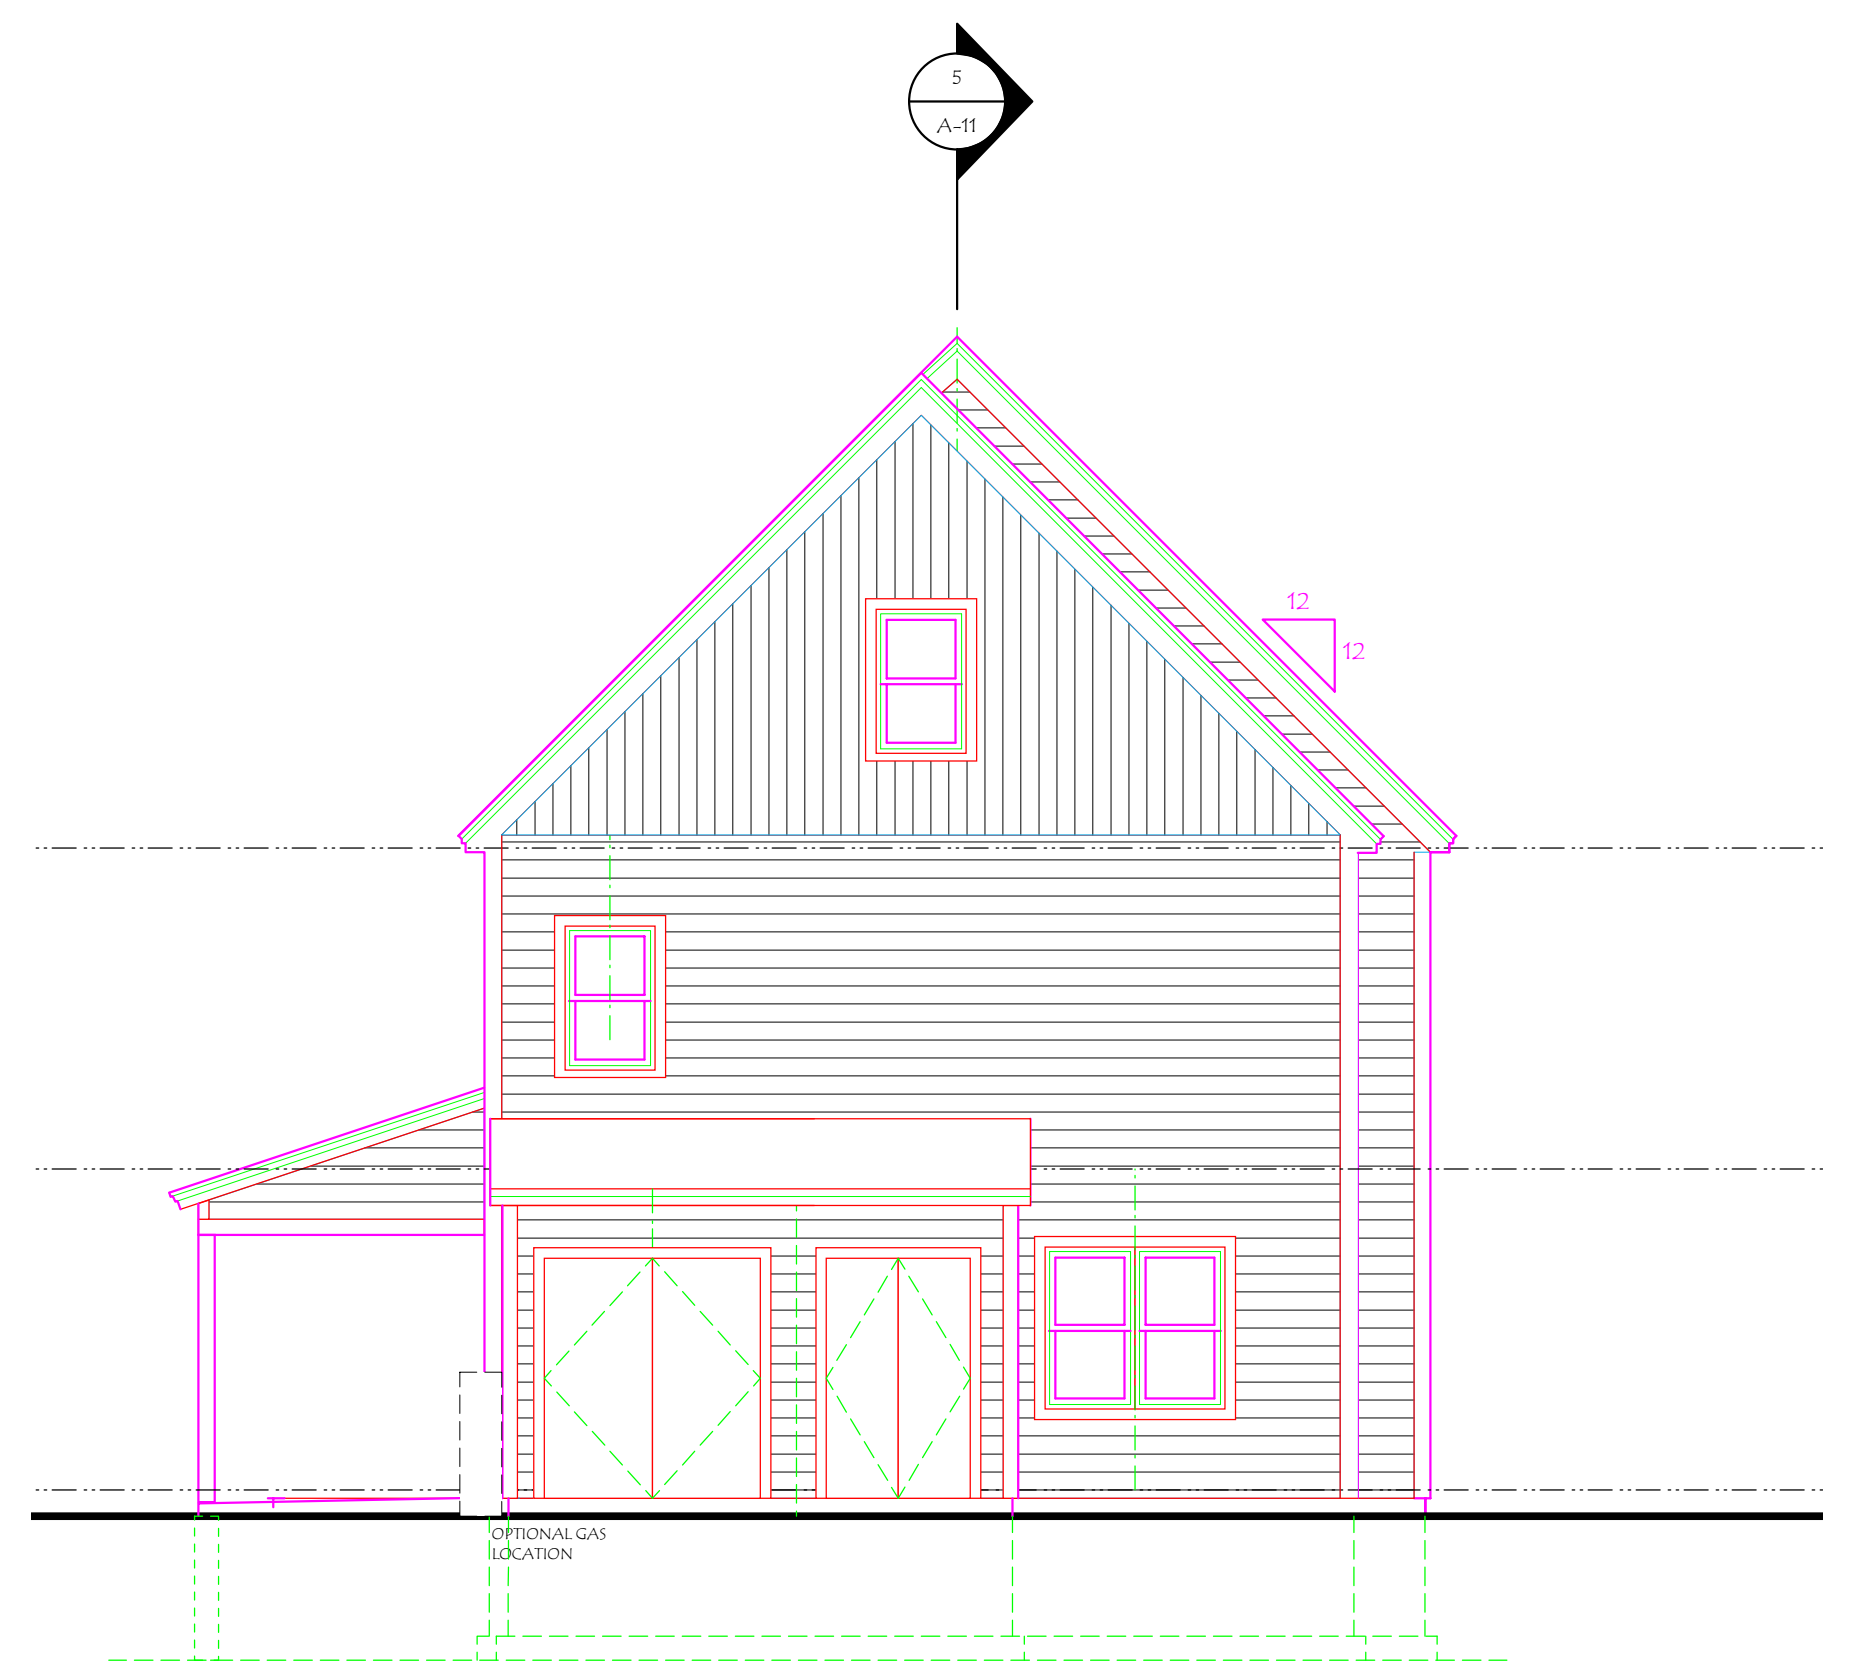

3 RIGHT SIDE ELEVATION / BUILDING TYPE 3
 Scale: 3/16" = 1'-0"

NORTHWEST FACE OF BUILDING 6
 EAST FACE OF BUILDING 12



4 BACK ELEVATION / BUILDING TYPE 3
 Scale: 3/16" = 1'-0"

SOUTHWEST FACE OF BUILDING 6
 NORTH FACE OF BUILDING 12

BUILDING TYPE 3