



1 FRONT ELEVATION / BUILDING TYPE 4  
A-8 Scale: 3/16" = 1'-0"

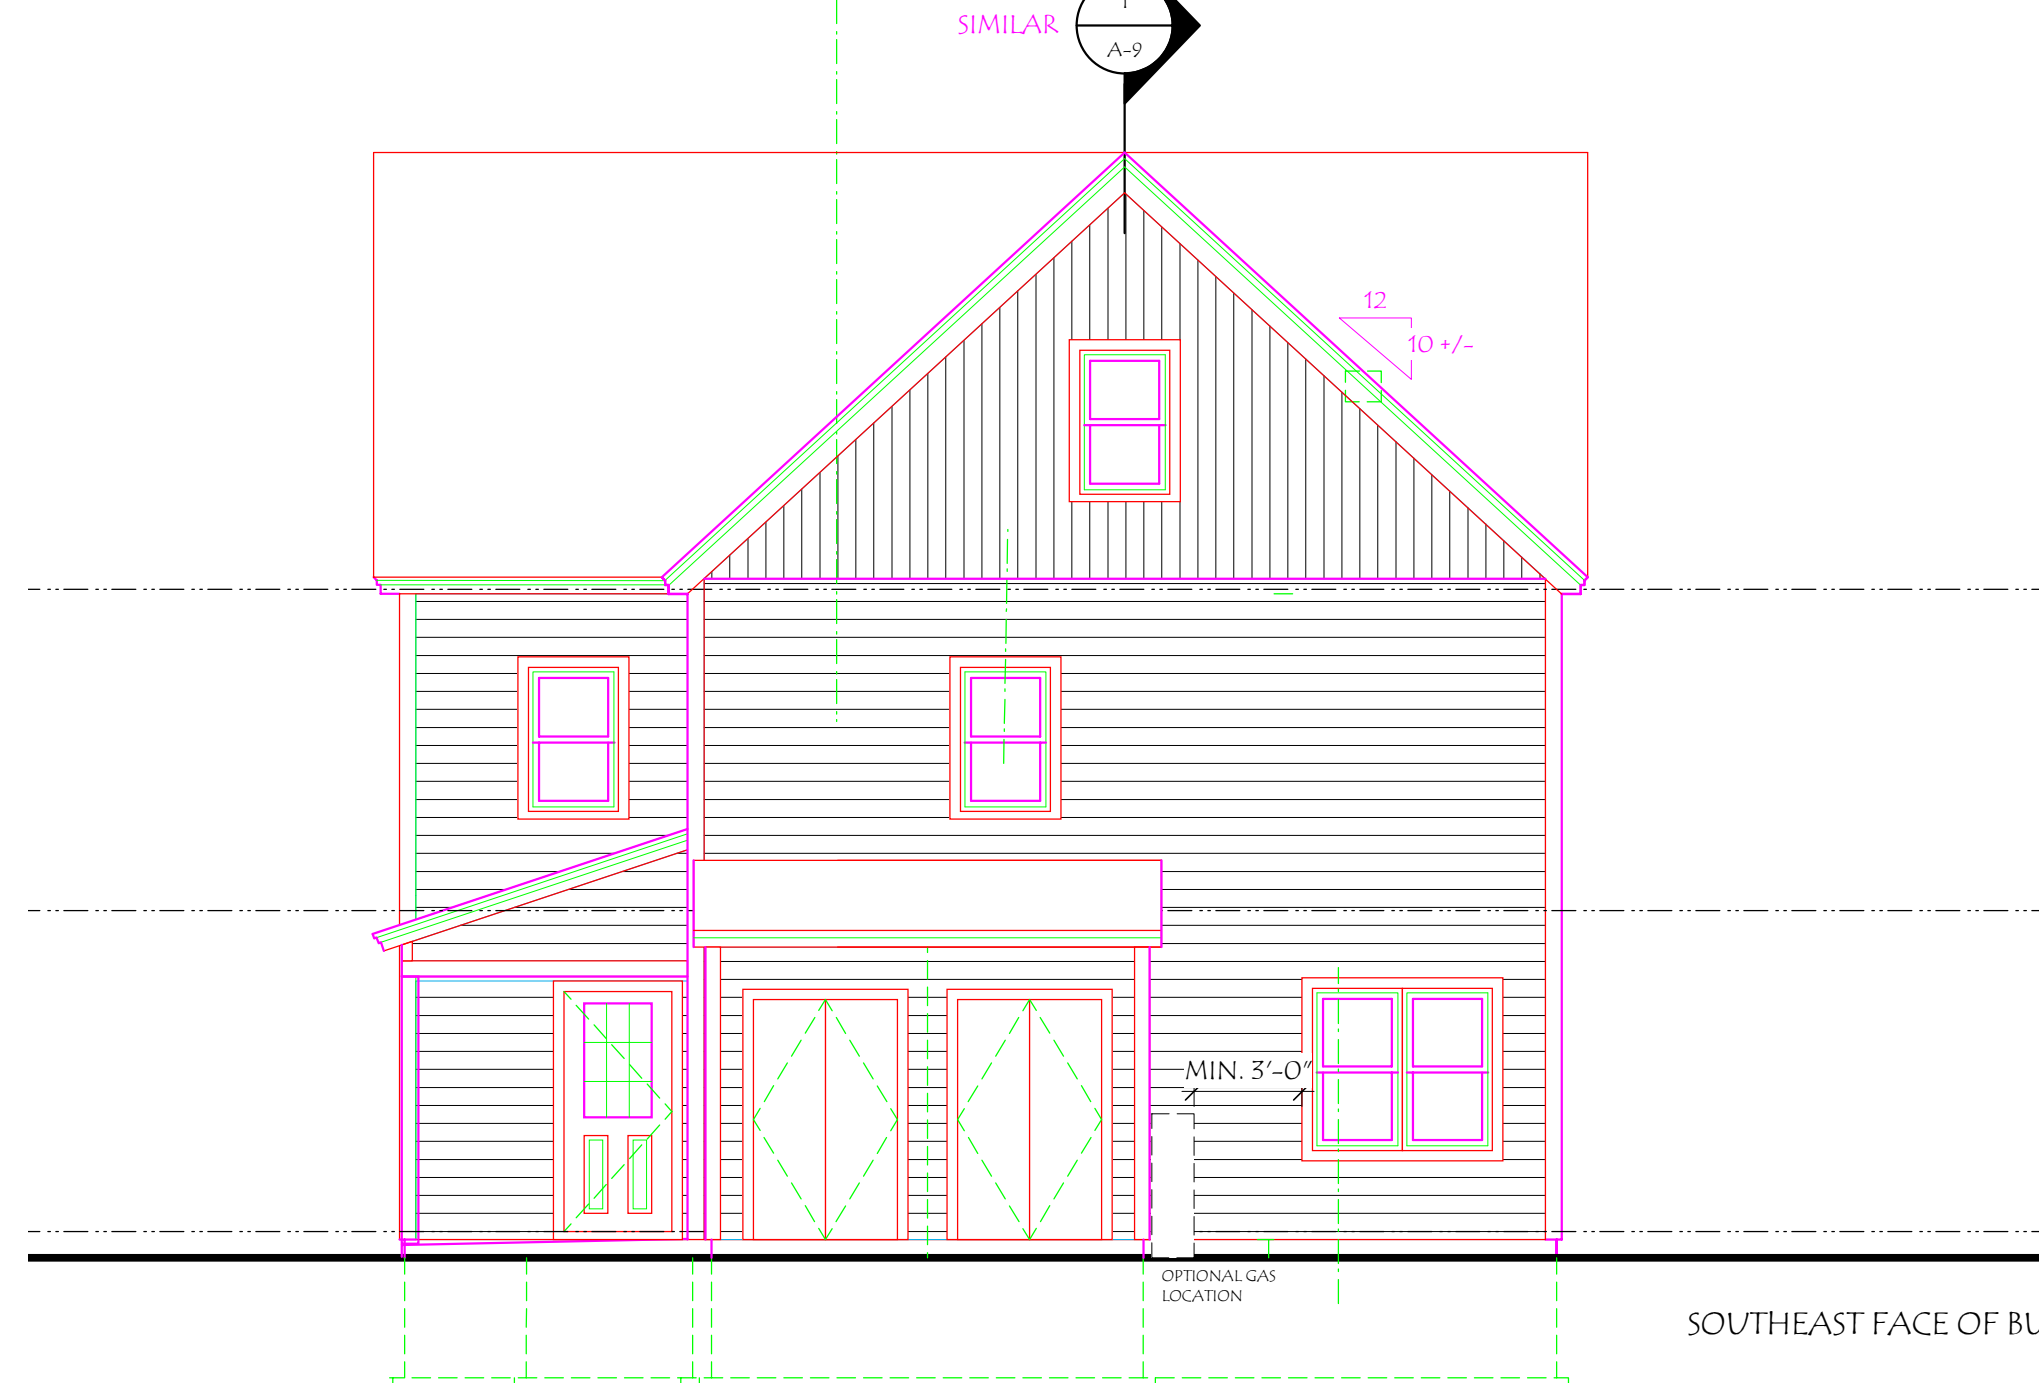


2 RIGHT SIDE ELEVATION / BUILDING TYPE 4  
A-8 Scale: 3/16" = 1'-0"

SOUTHEAST FACE OF BUILDINGS 1 AND 3

SOUTHWEST FACE OF BUILDINGS 1 AND 3  
NORTHFACE OF BUILDING 8  
NORTHEAST FACE OF BUILDING 10

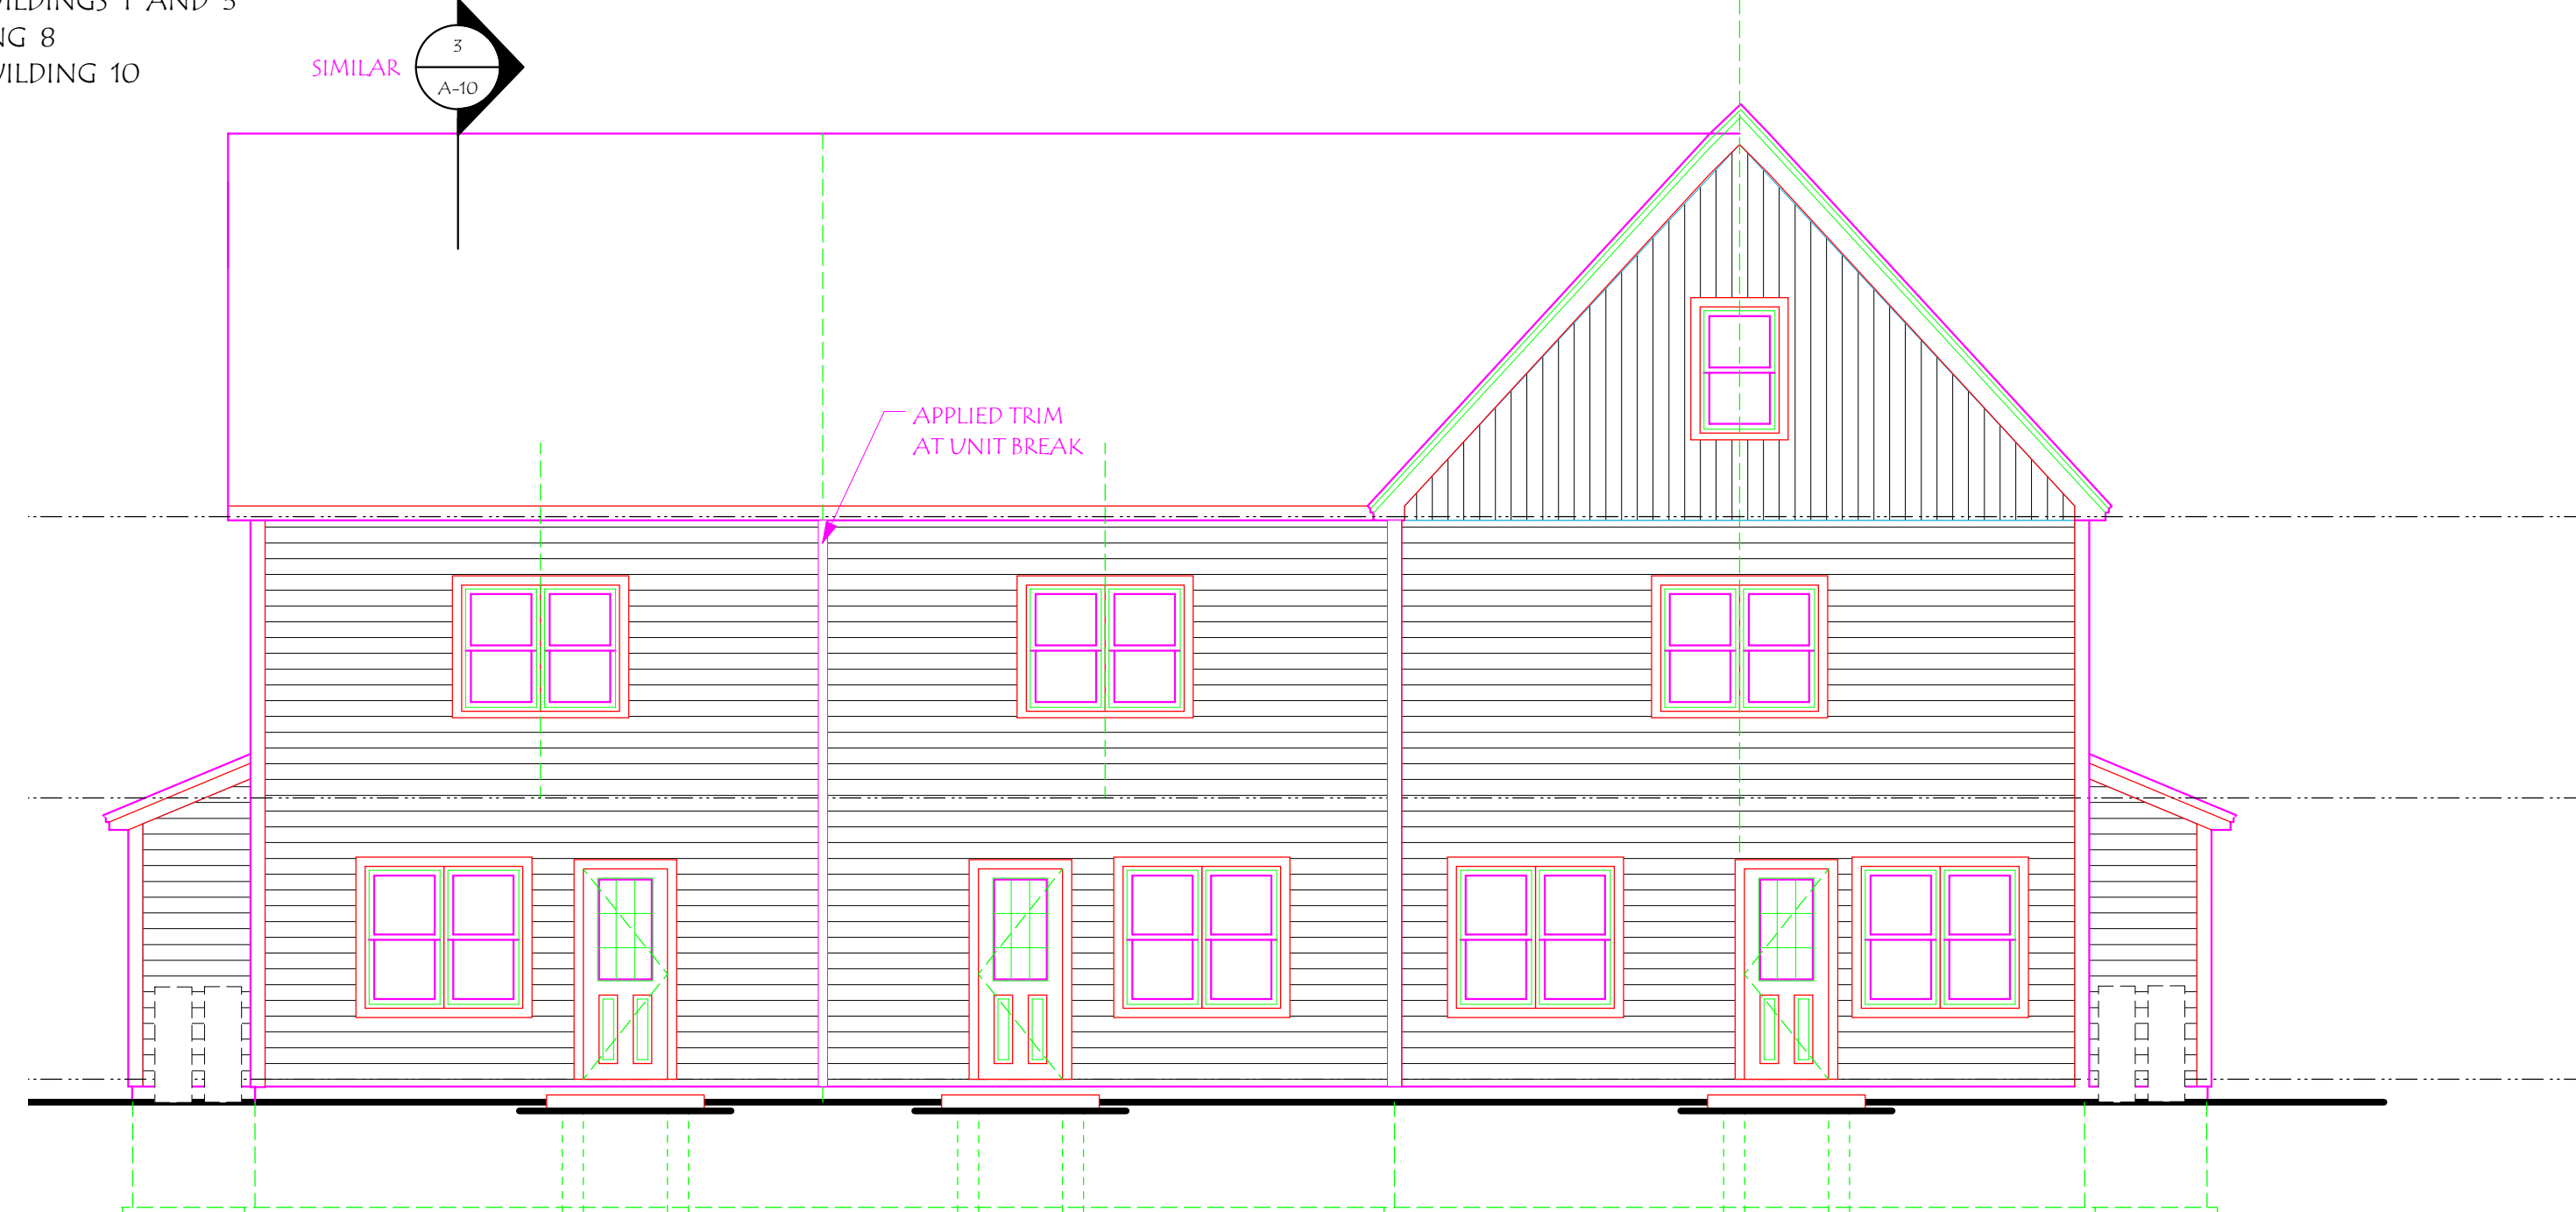

4 BACK ELEVATION / BUILDING TYPE 4  
A-8 Scale: 3/16" = 1'-0"

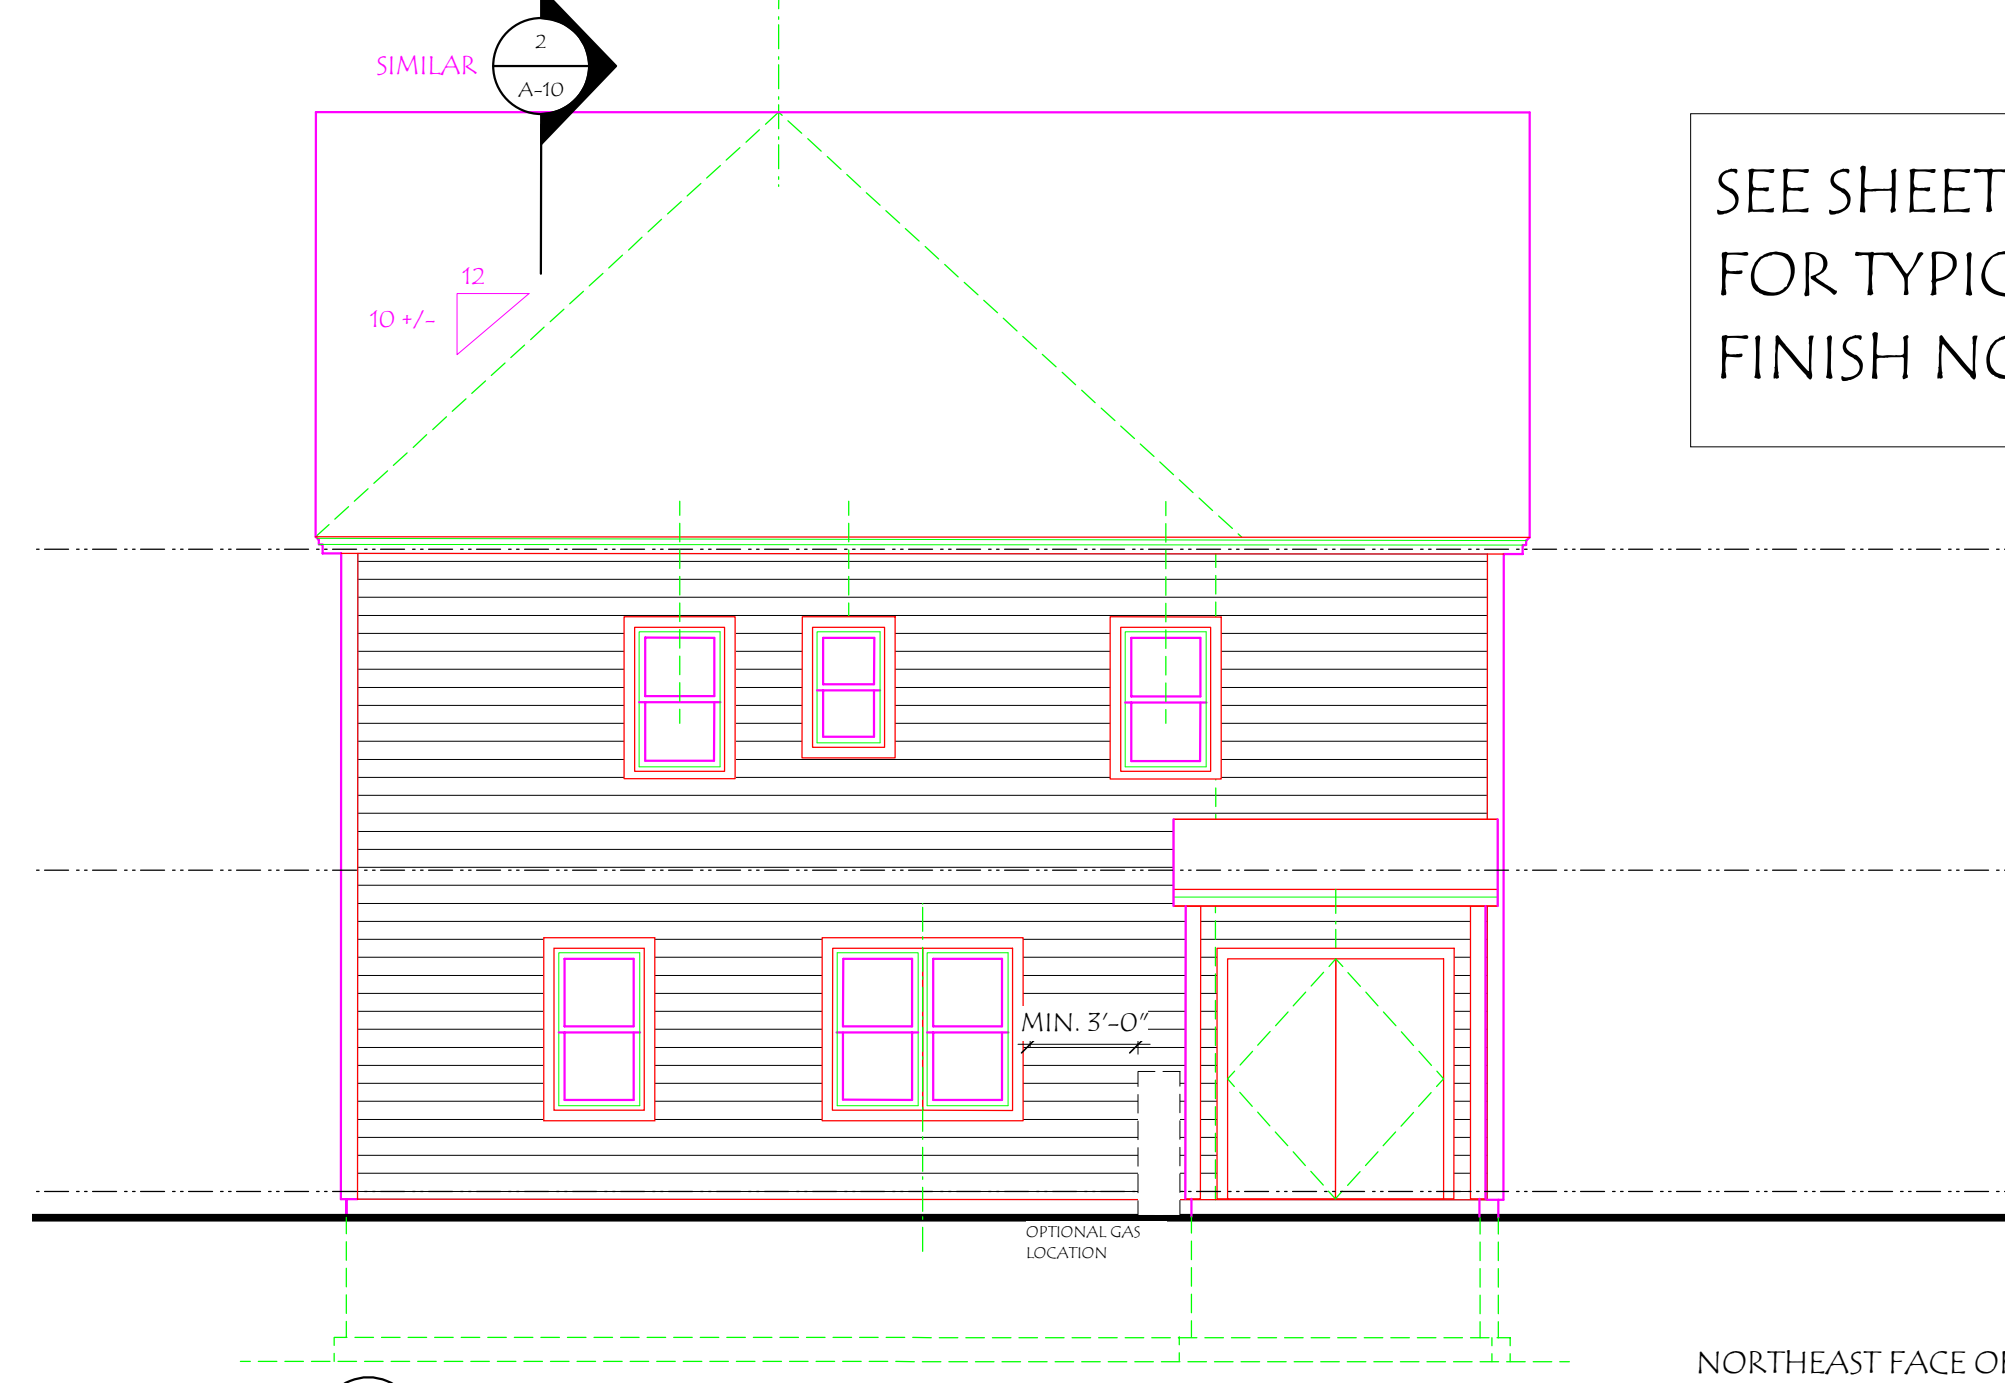


3 LEFT SIDE ELEVATION / BUILDING TYPE 4  
A-8 Scale: 3/16" = 1'-0"

NORTHEAST FACE OF BUILDINGS 1 AND 3


SEE SHEET A-2  
FOR TYPICAL EXTERIOR  
FINISH NOTES

# BUILDING TYPES 4 AND 4-A

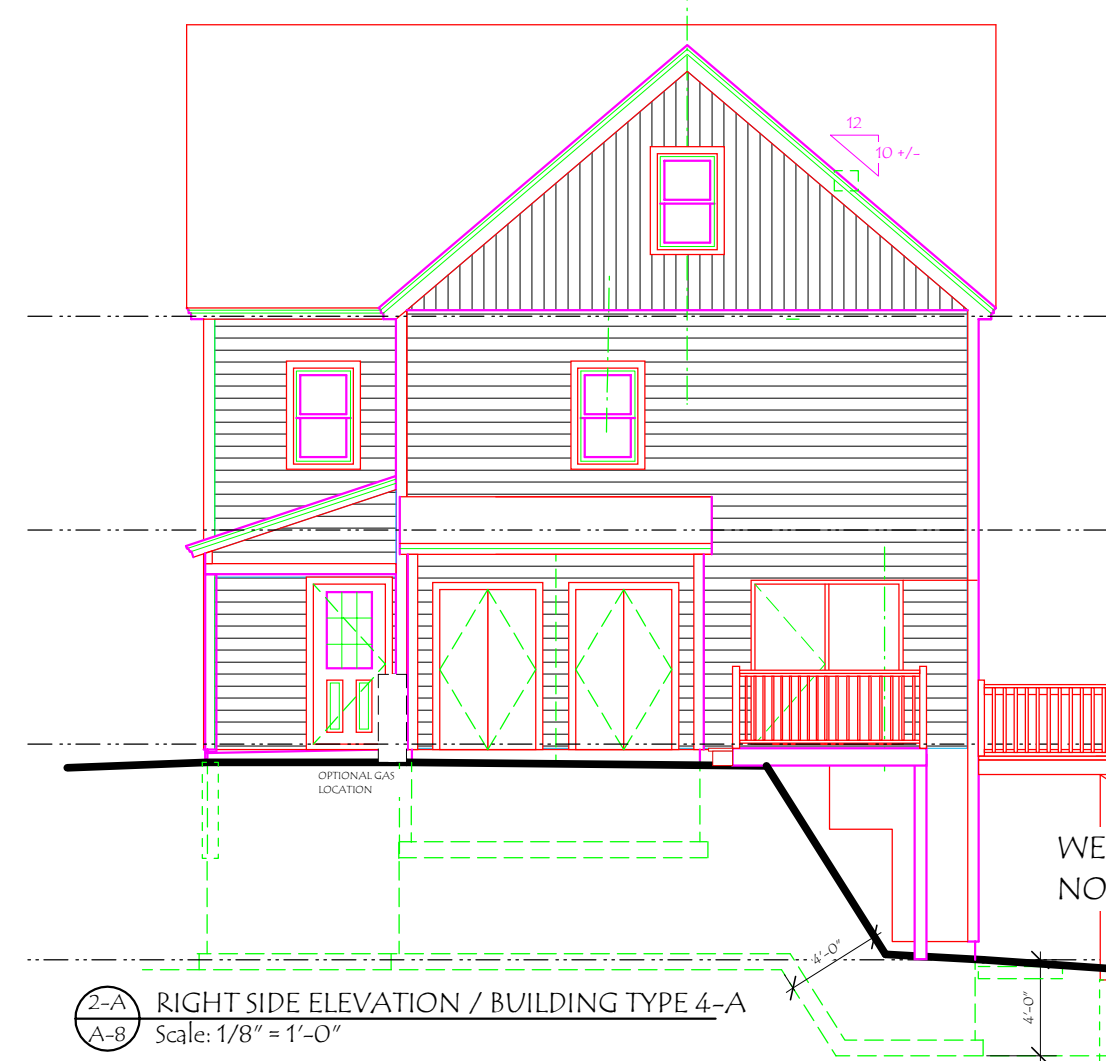

2-A RIGHT SIDE ELEVATION / BUILDING TYPE 4-A  
A-8 Scale: 1/8" = 1'-0"


WEST FACE OF BUILDING 8  
NORTHWEST FACE OF BUILDING 10

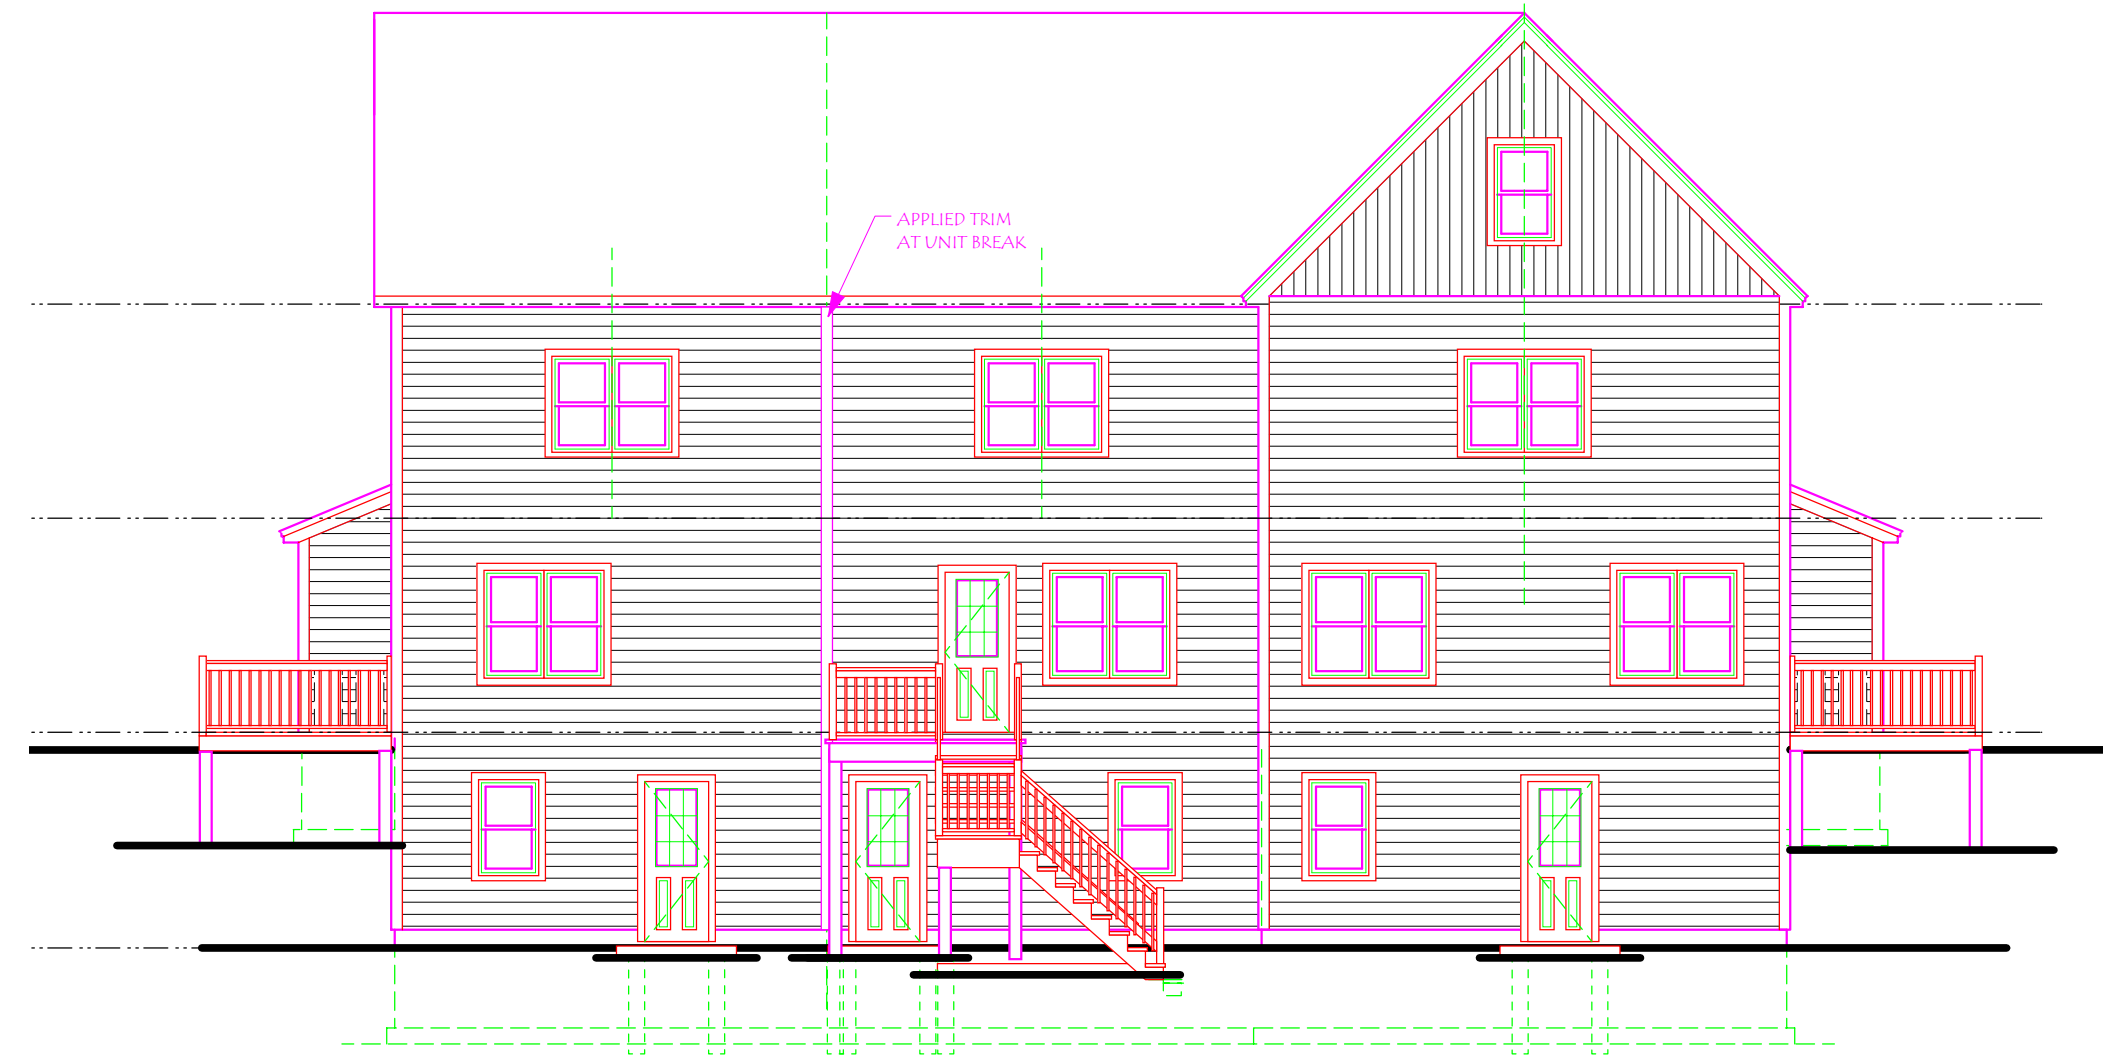

4-A BACK ELEVATION / BUILDING TYPE 4-A  
A-8 Scale: 1/8" = 1'-0"

SOUTH FACE OF BUILDING 8  
SOUTHWEST FACE OF BUILDING 10

EAST FACE OF BUILDING 8  
SOUTHEAST FACE OF BUILDING 10

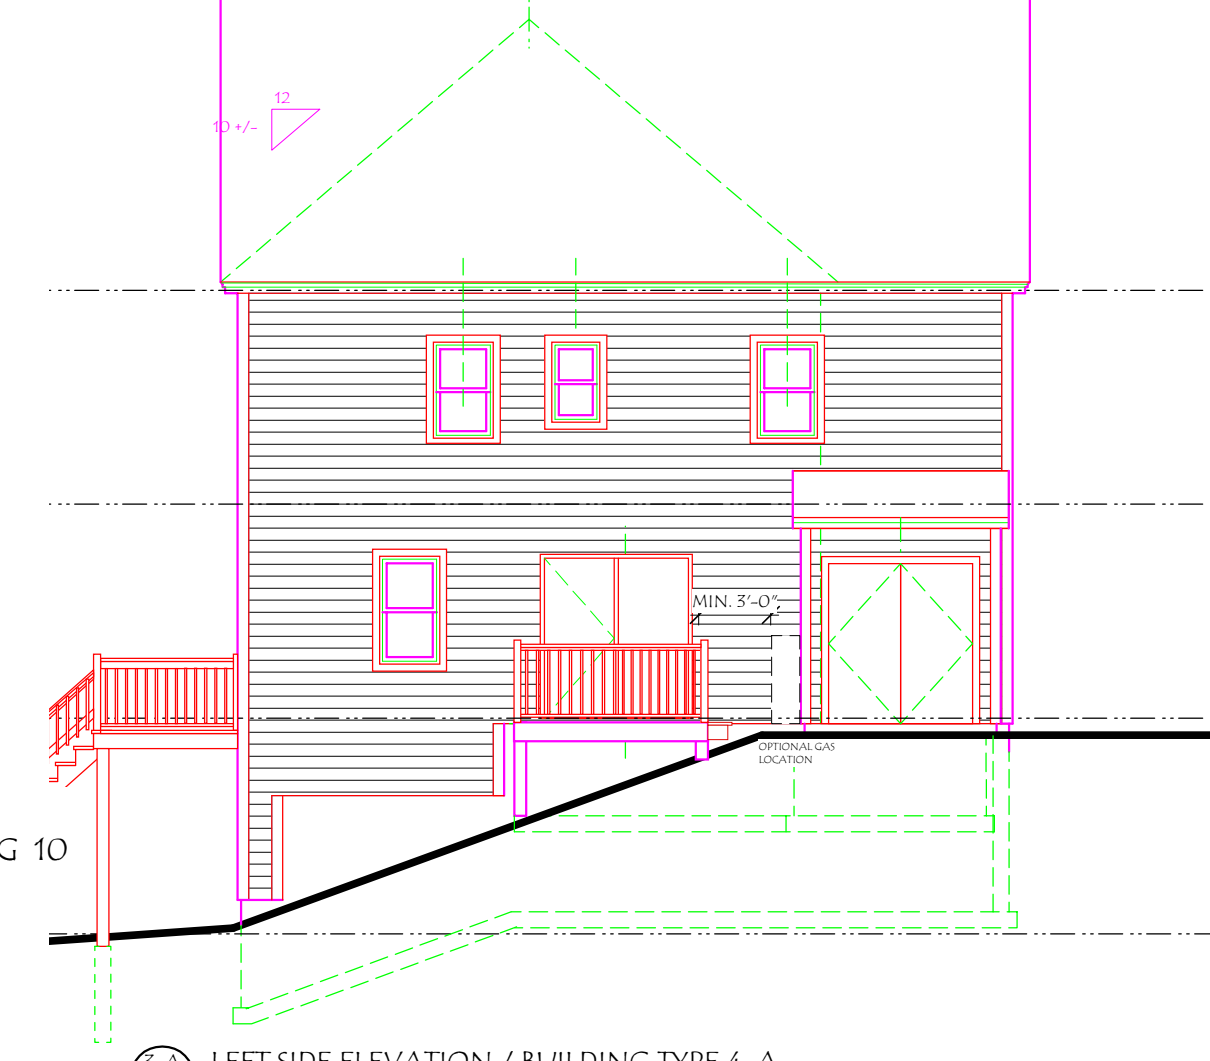

2-A LEFT SIDE ELEVATION / BUILDING TYPE 4-A  
A-8 Scale: 1/8" = 1'-0"

PROGRESS PRINT - NOT FOR CONSTRUCTION

MOSAIC COMMONS - COHOUSING COMMUNITY  
SAWYER HILL DEVELOPMENT  
BERLIN, MASSACHUSETTS

110 Puljait Hill Road  
Amherst, MA 01002  
413-549-5790  
Fax: 413-549-7918  
www.krausfitch.com



MAR. 20, 2007

REVISIONS:  
NUMBER DATE

BUILDING  
TYPE 4  
ELEVATIONS

A-8