
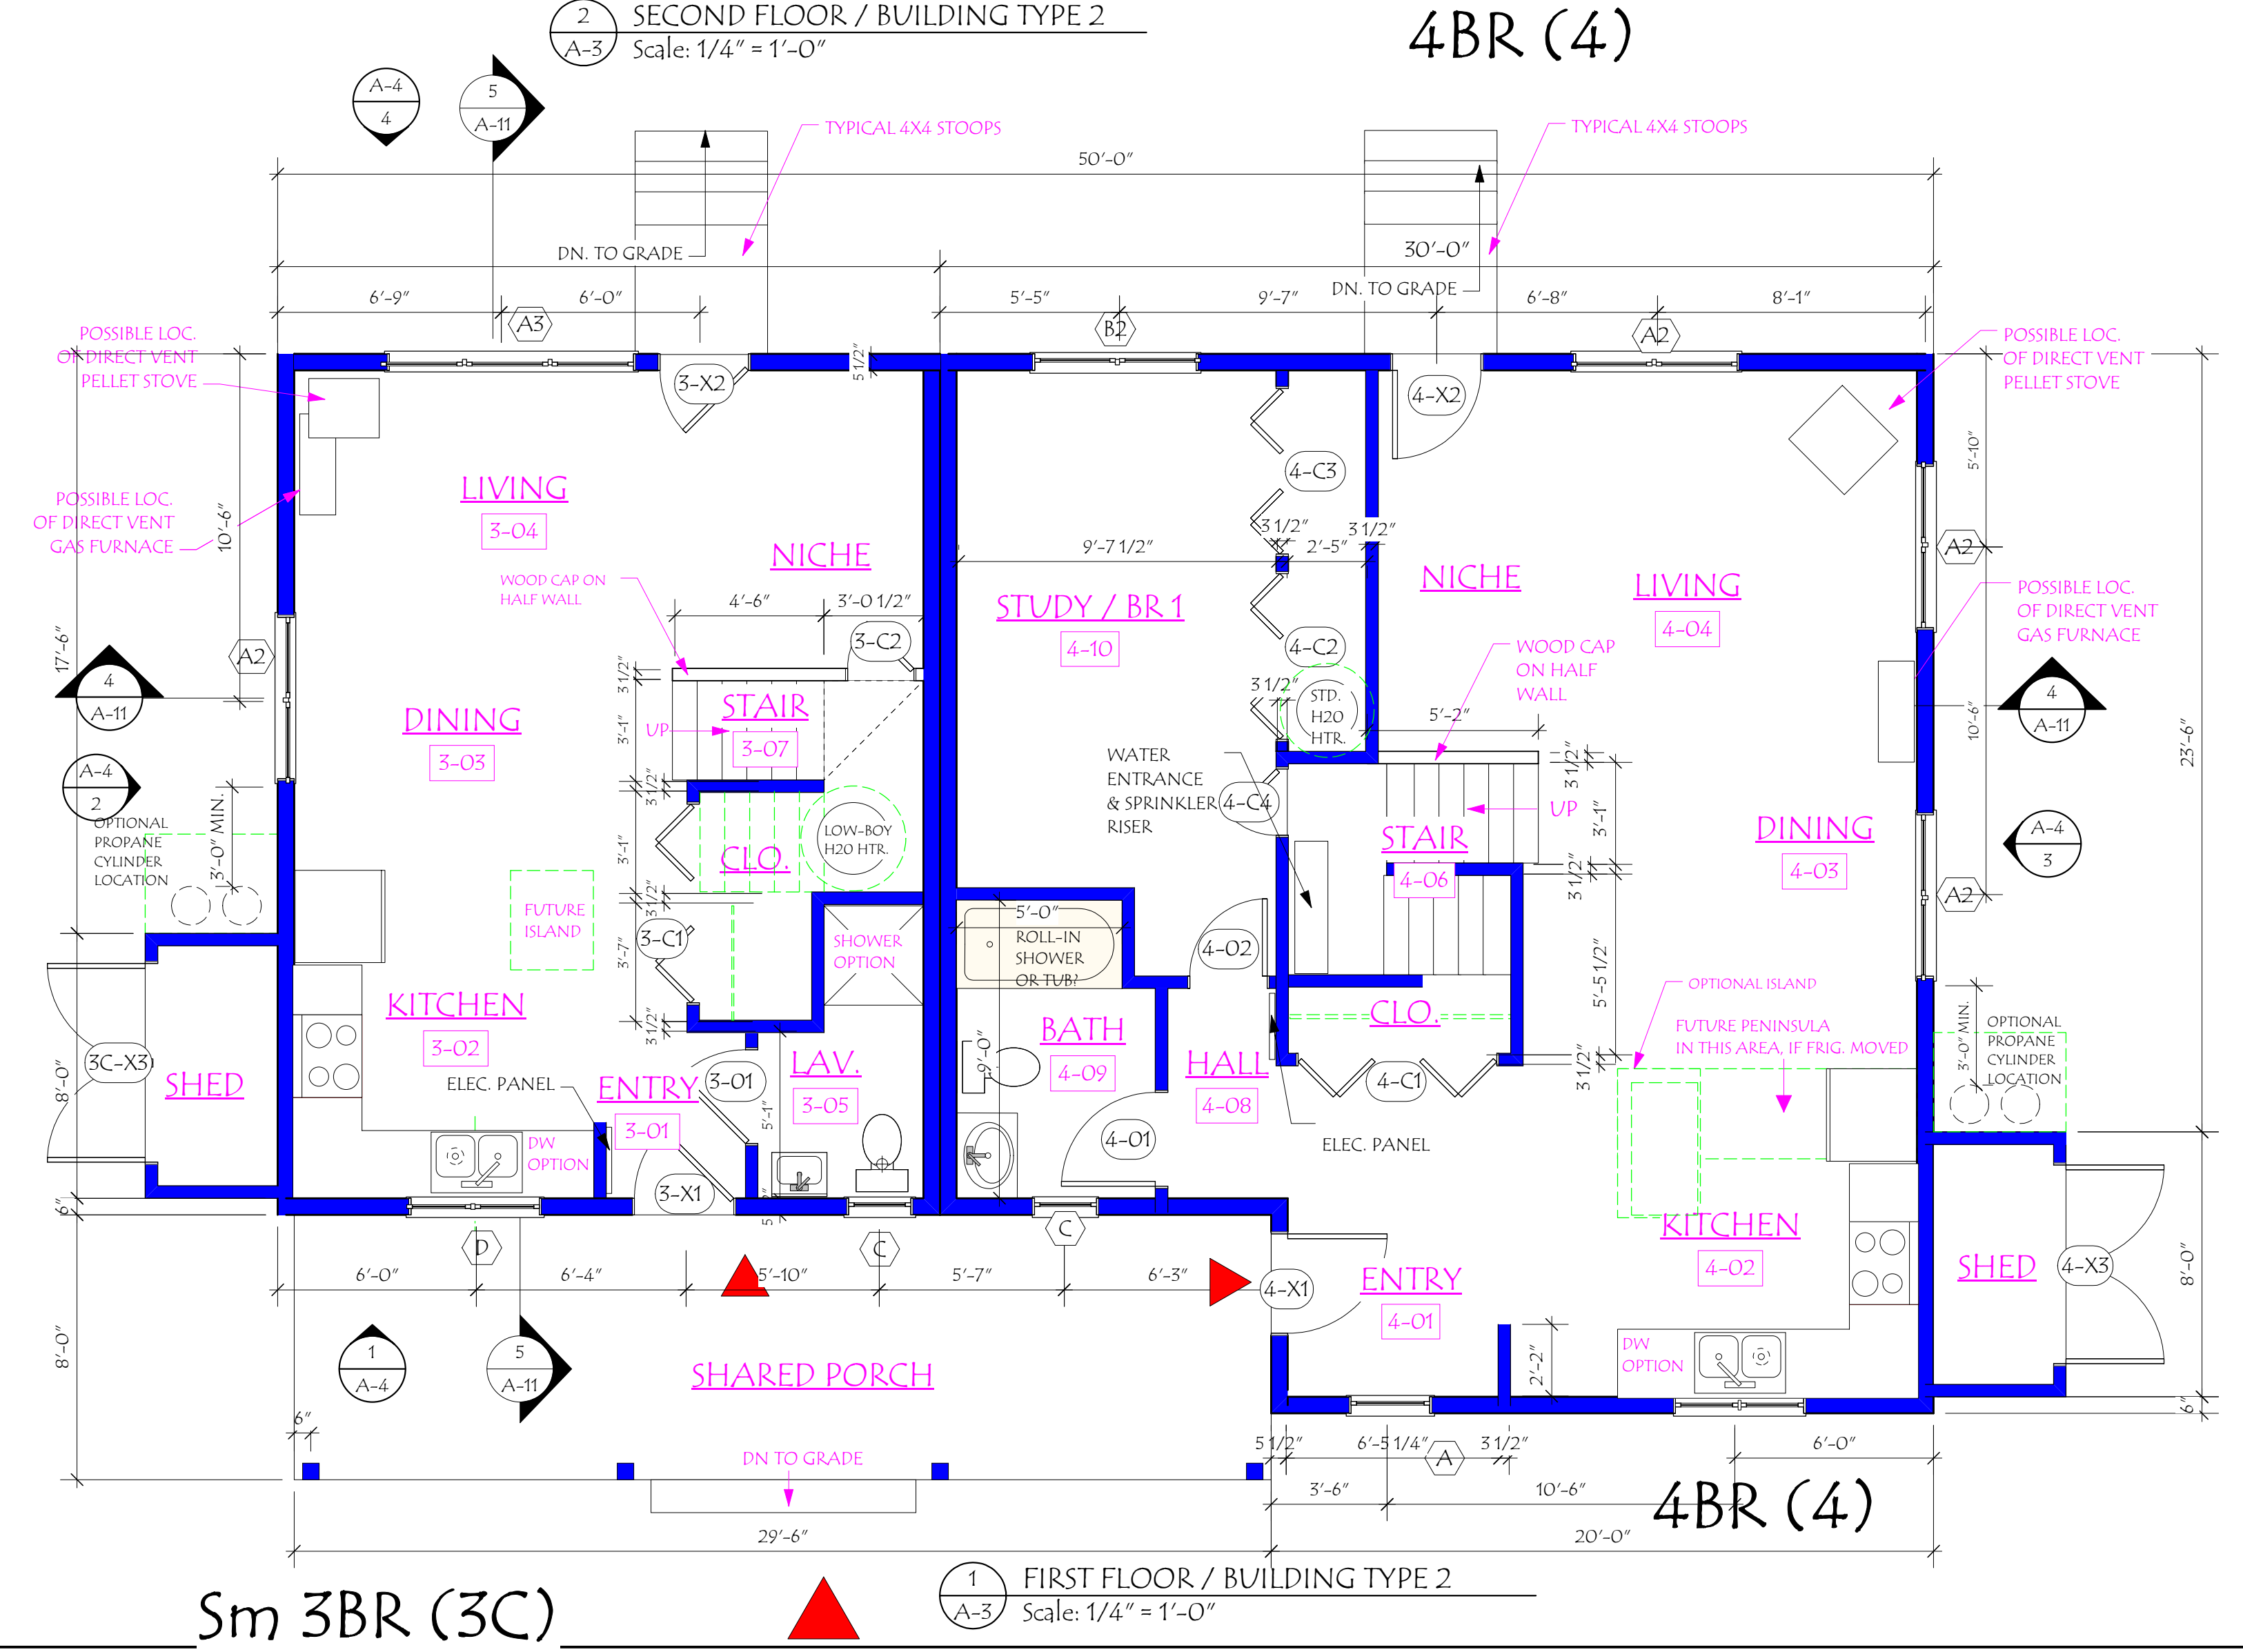
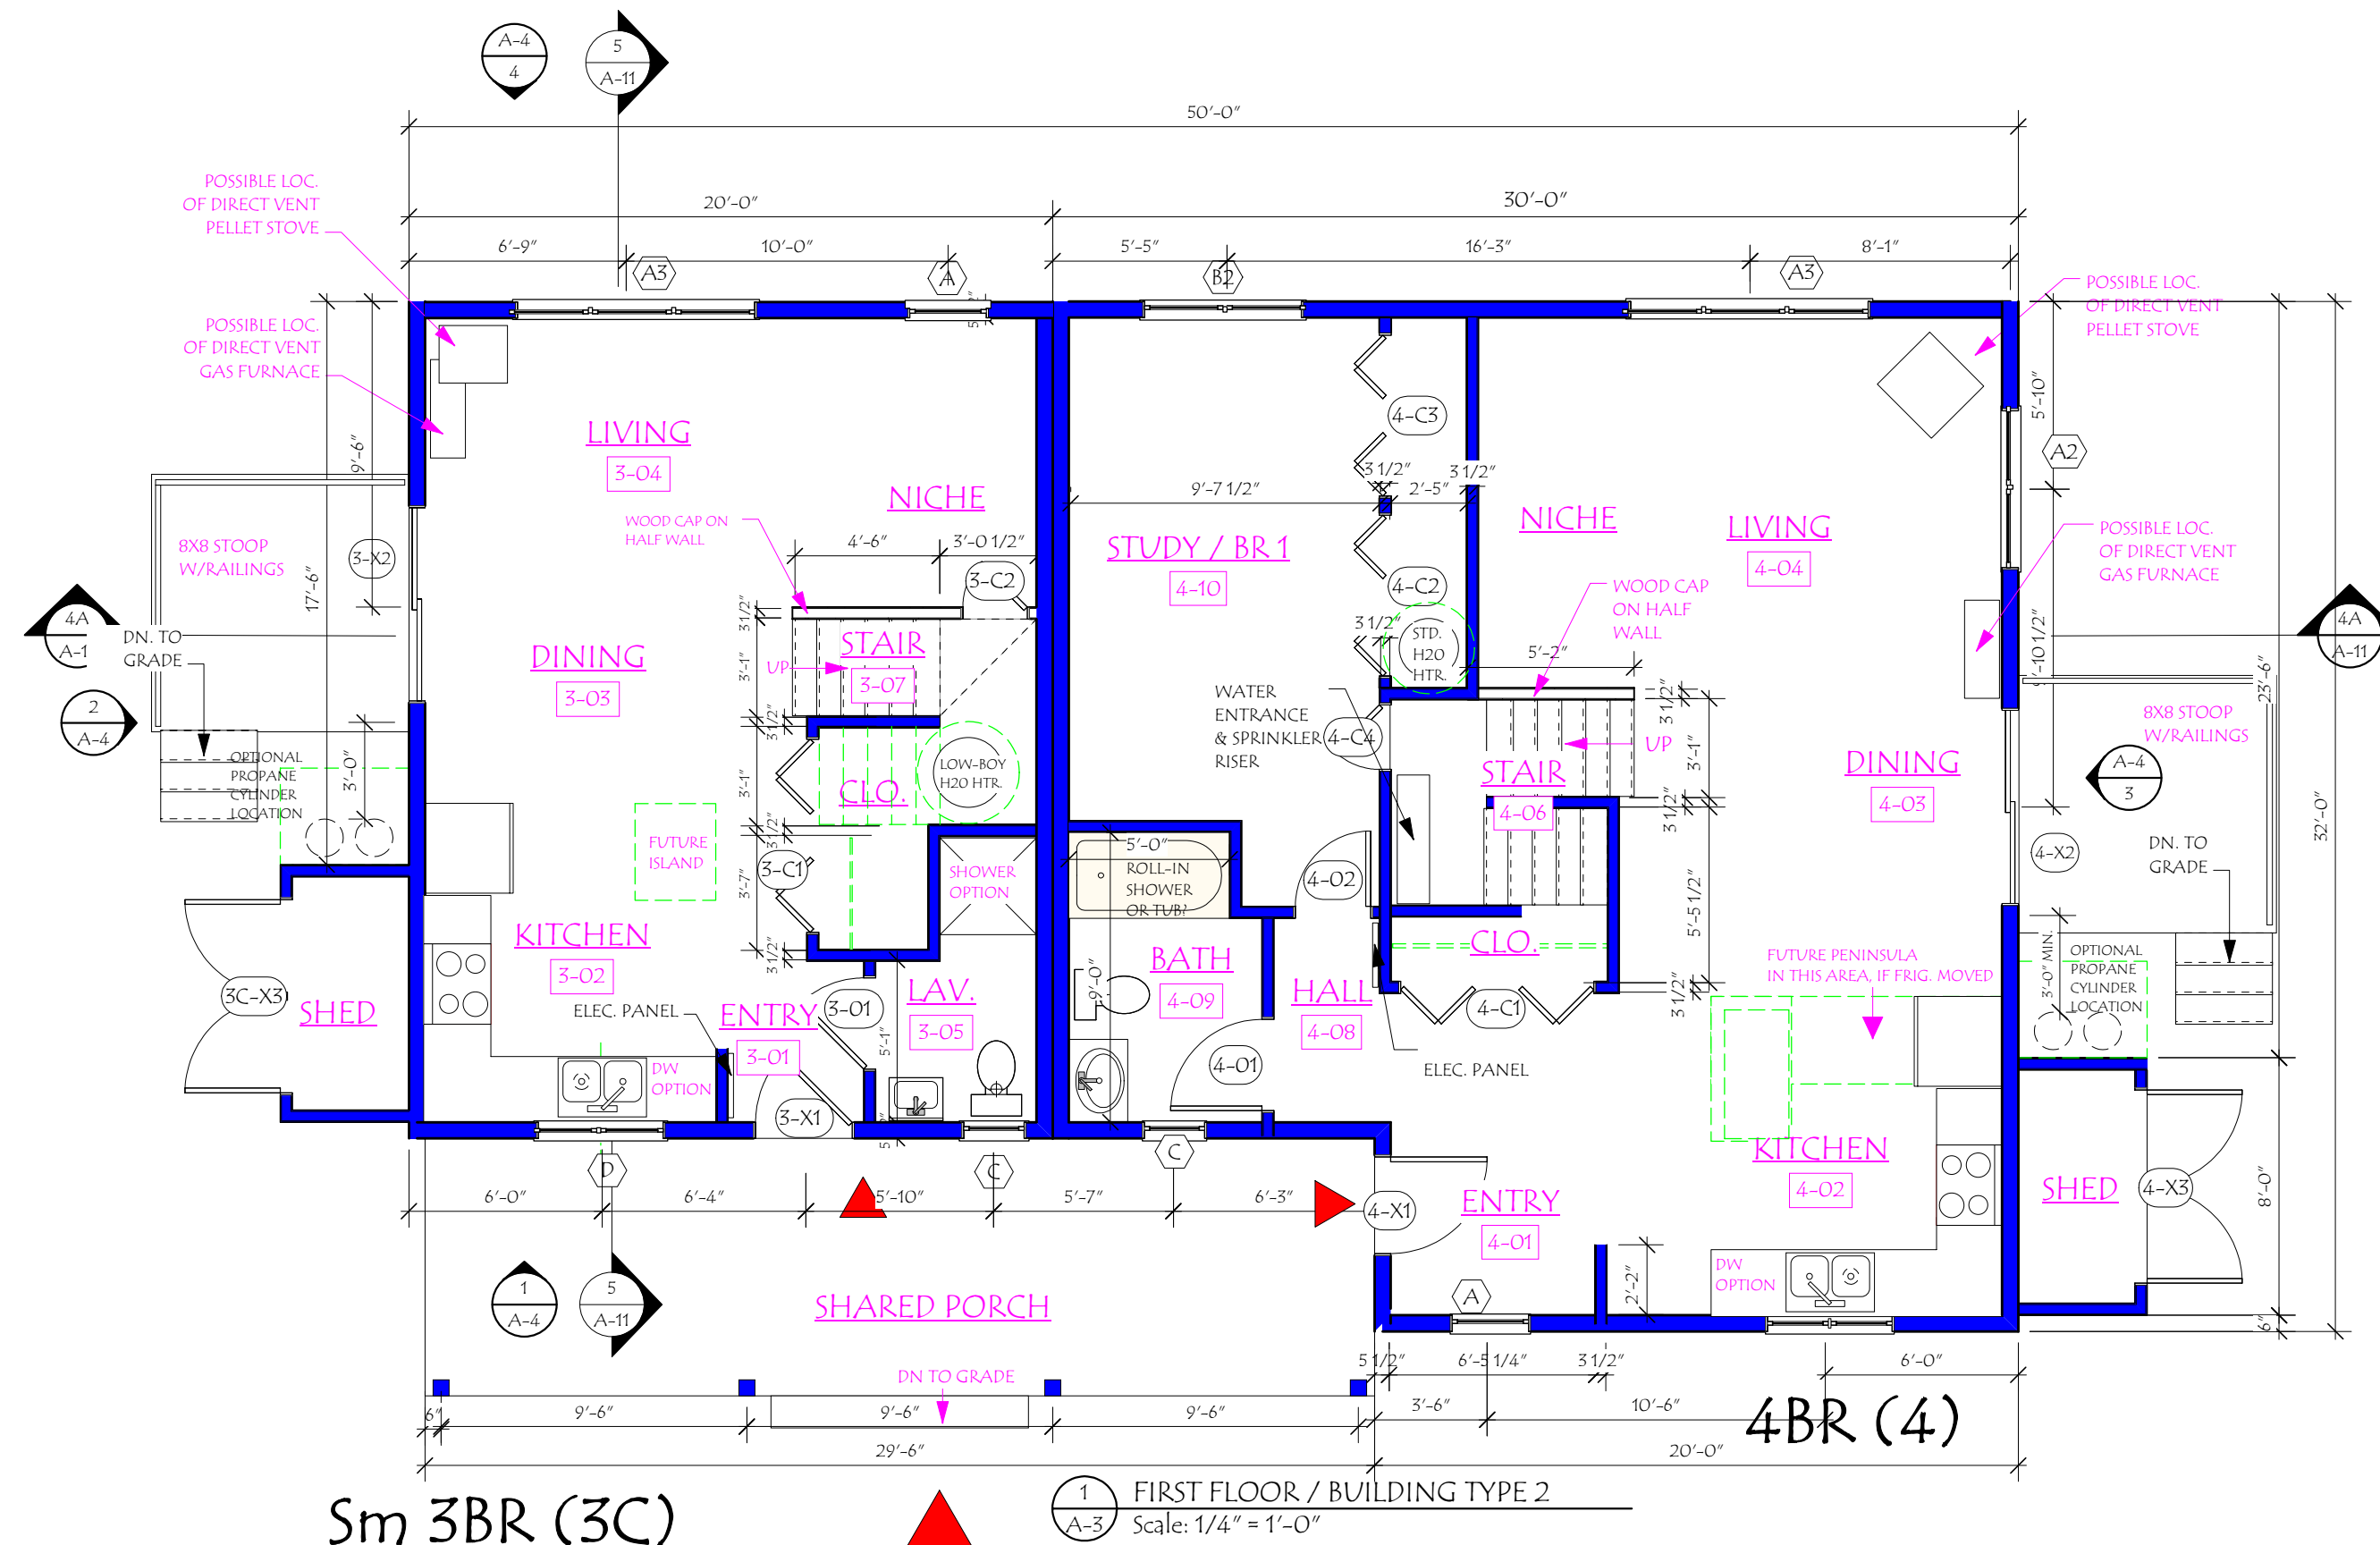


BUILDING TYPES 2

BUILDINGS # 2, 4, 7

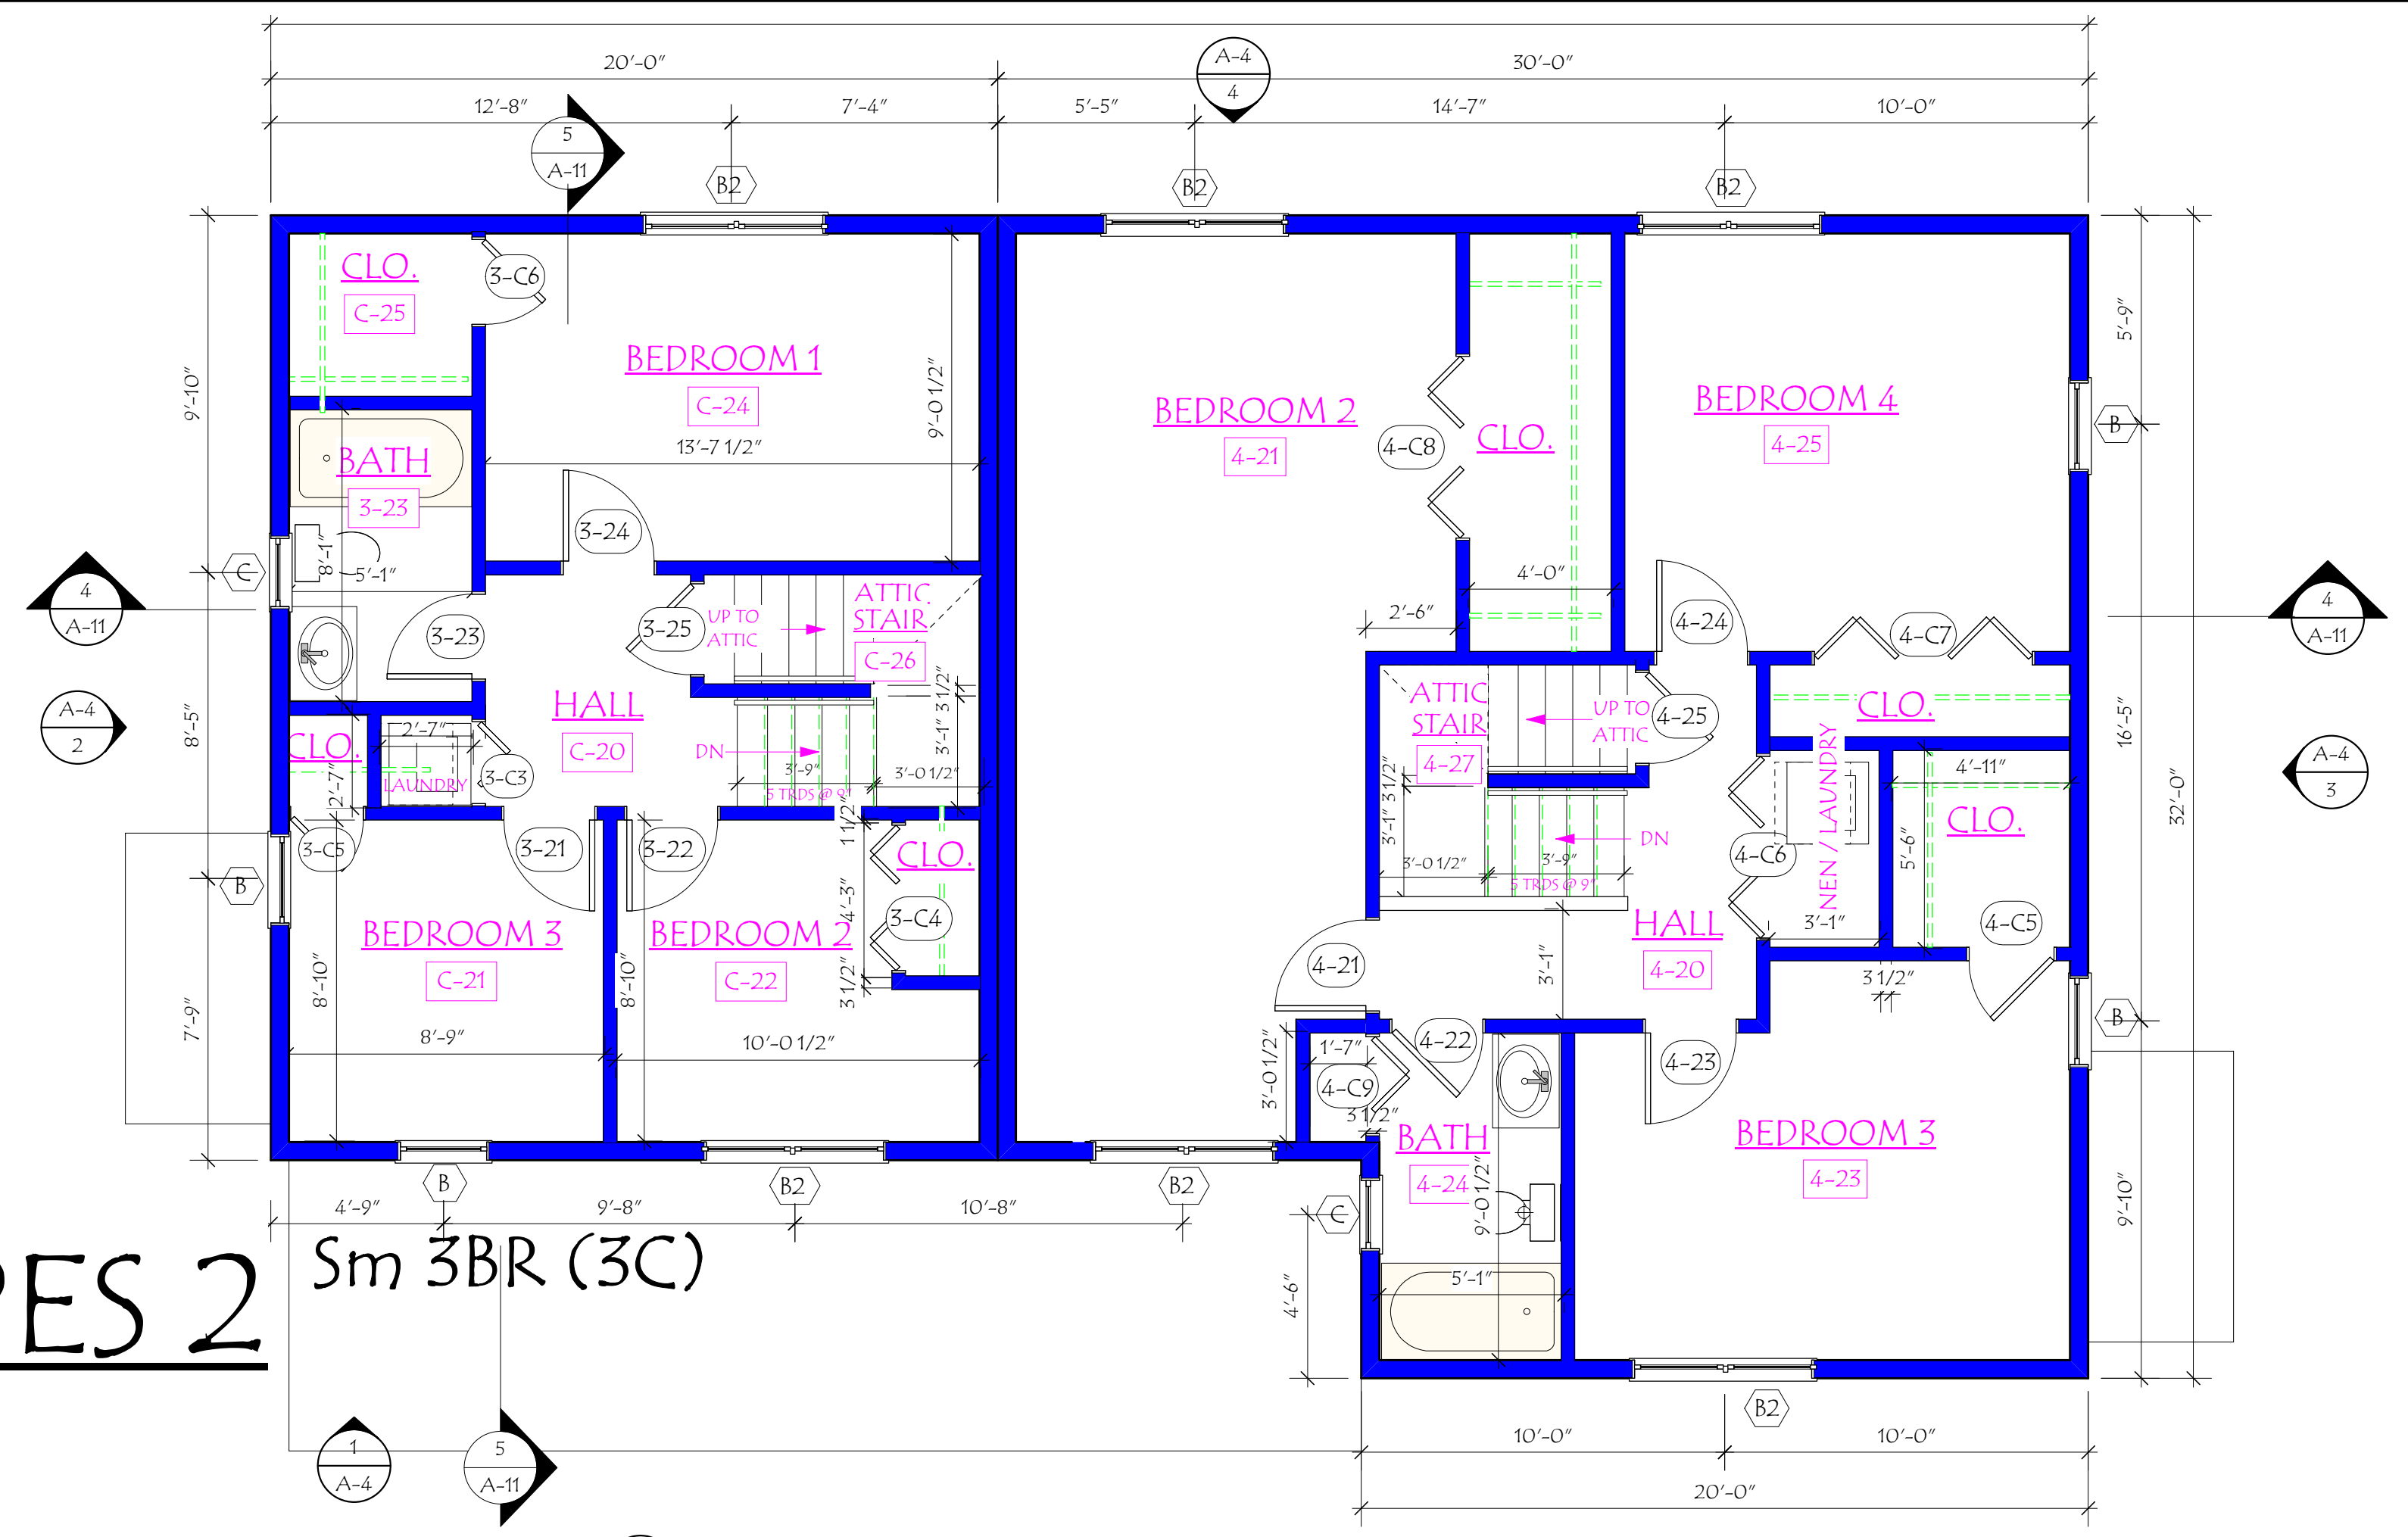

BUILDING TYPES 2A

BUILDINGS # 9, 11

NOTE: SEE SHEET S-2 FOR BASEMENT PLANS AT WALKOUT

PROGRESS PRINT - NOT FOR CONSTRUCTION

MOSAIC COMMONS - COHOUSING COMMUNITY
 SAWYER HILL DEVELOPMENT
 BERLIN, MASSACHUSETTS

110 North Hill Road
 Amherst, MA 01002
 413-549-5799
 Fax: 413-549-7918
 www.krausfitch.com

KRAUS-FITCH ARCHITECTS, INC.
 Environmentally inspired design



MAR. 20, 2007
 REVISIONS:
 NUMBER DATE

BUILDING TYPE 2 PLANS

A-3