


Sm 3BR (3D) Sm 3BR (3E) 2BR (2A)  
 3 ARCHITECTURAL FINISHES / BUILDING TYPE 3  
 A-5 Scale: 3/16" = 1'-0"

Sm 3BR (3D) Sm 3BR (3E) 2BR (2A)  
 2 SECOND FLOOR / BUILDING TYPE 3  
 A-5 Scale: 1/4" = 1'-0"

- General Notes - typical for all residential building types:**
1. ALL WORK TO BE IN COMPLIANCE WITH 780 CMR MASSACHUSETTS STATE BUILDING CODE, 521 CMR ARCHITECTURAL ACCESS BOARD, AND ALL OTHER APPLICABLE LAWS AND REGULATIONS.
  2. PROVIDE BLOCKING AT FUTURE GRAB BAR LOCATIONS, IN ALL FIRST FLOOR BATHROOMS.
  3. PROVIDE BLOCKING FOR ALL KITCHEN CABINERY, INCLUDING FUTURE UPPER CABINETS THAT MAY NOT BE INCLUDED IN THE BASE PACKAGE (SEE ALTERNATES)
  4. CONTRACTOR SHALL VERIFY ALL DIMENSIONS IN FIELD, AND NOTIFY ARCHITECT OF ANY DISCREPANCIES.

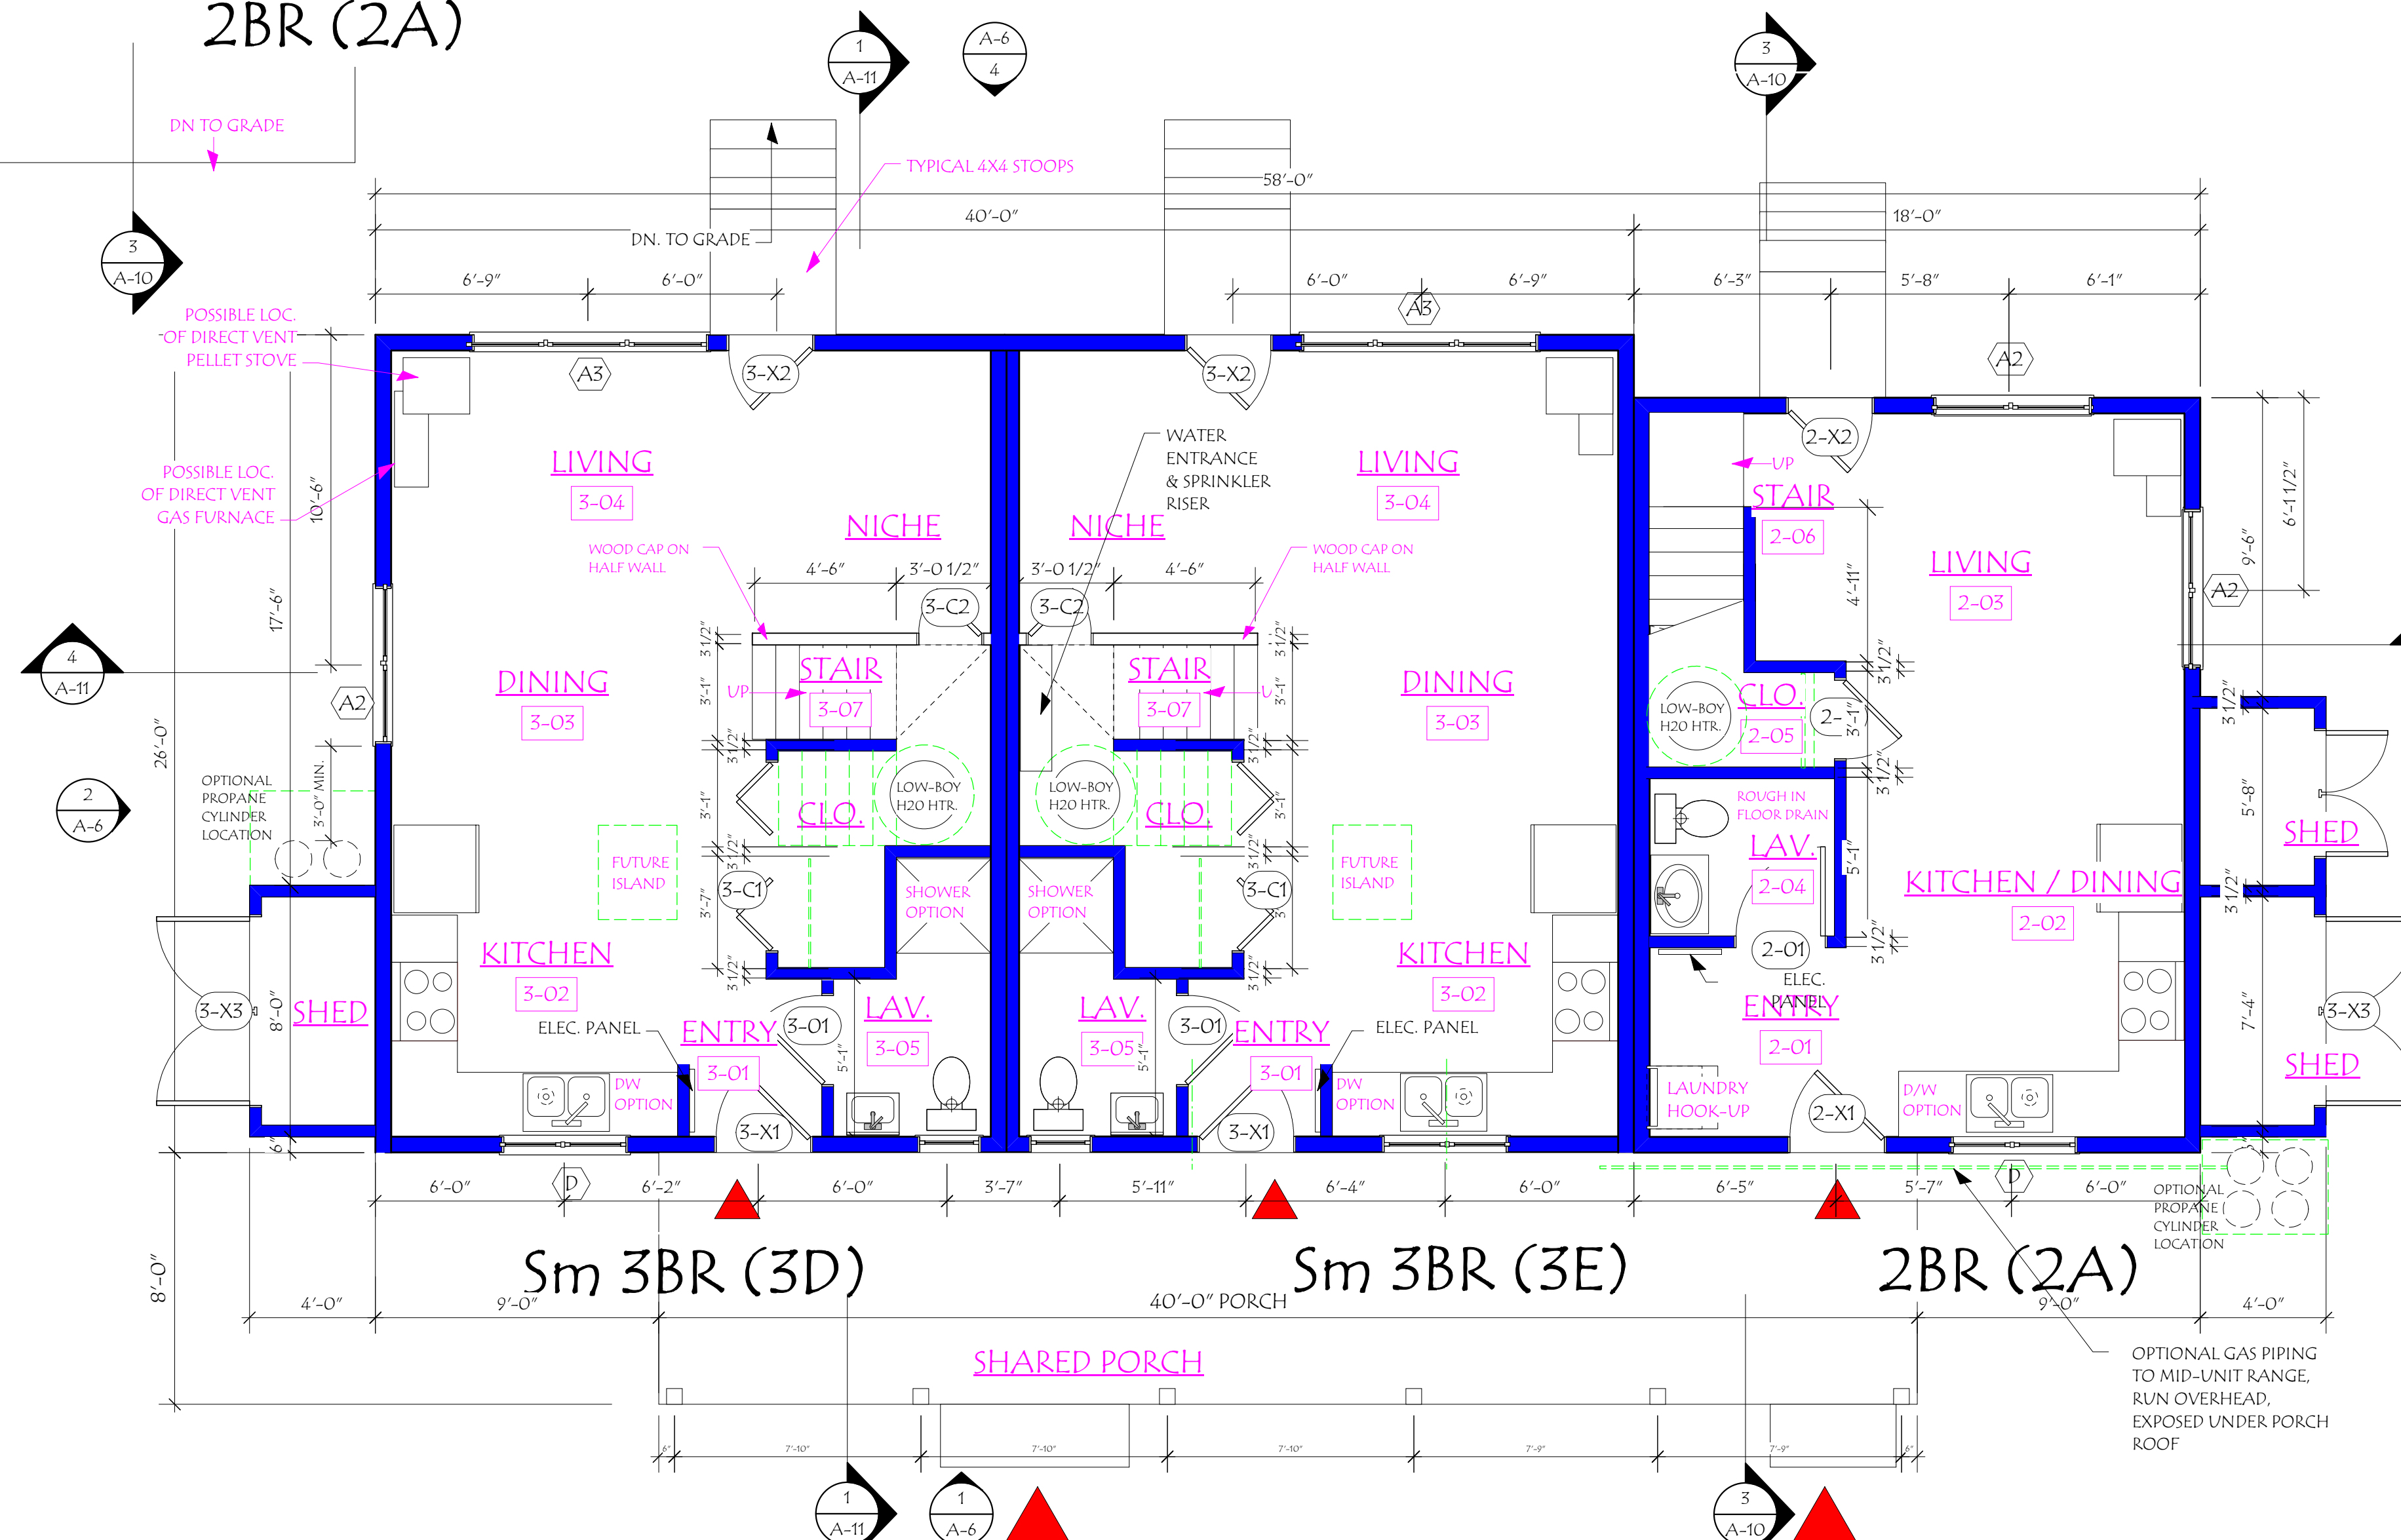

1 FIRST FLOOR / BUILDING TYPE 3  
 A-5 Scale: 1/4" = 1'-0"

# BUILDING TYPE 3

BUILDINGS # 6 AND # 12

**PROGRESS PRINT - NOT FOR CONSTRUCTION**

MOSAIC COMMONS - COHOUSING COMMUNITY  
 SAWYER HILL DEVELOPMENT  
 BERLIN, MASSACHUSETTS

110 Pulpit Hill Road  
 Amherst, MA 01002  
 415-549-5799  
 Fax: 415-549-7918  
 www.krausfitch.com

**KRAUS-FITCH ARCHITECTS, INC.**  
*Environmentally inspired design*



MAR. 20, 2007

REVISIONS:	NUMBER	DATE

BUILDING TYPE 3 PLANS

A-5